



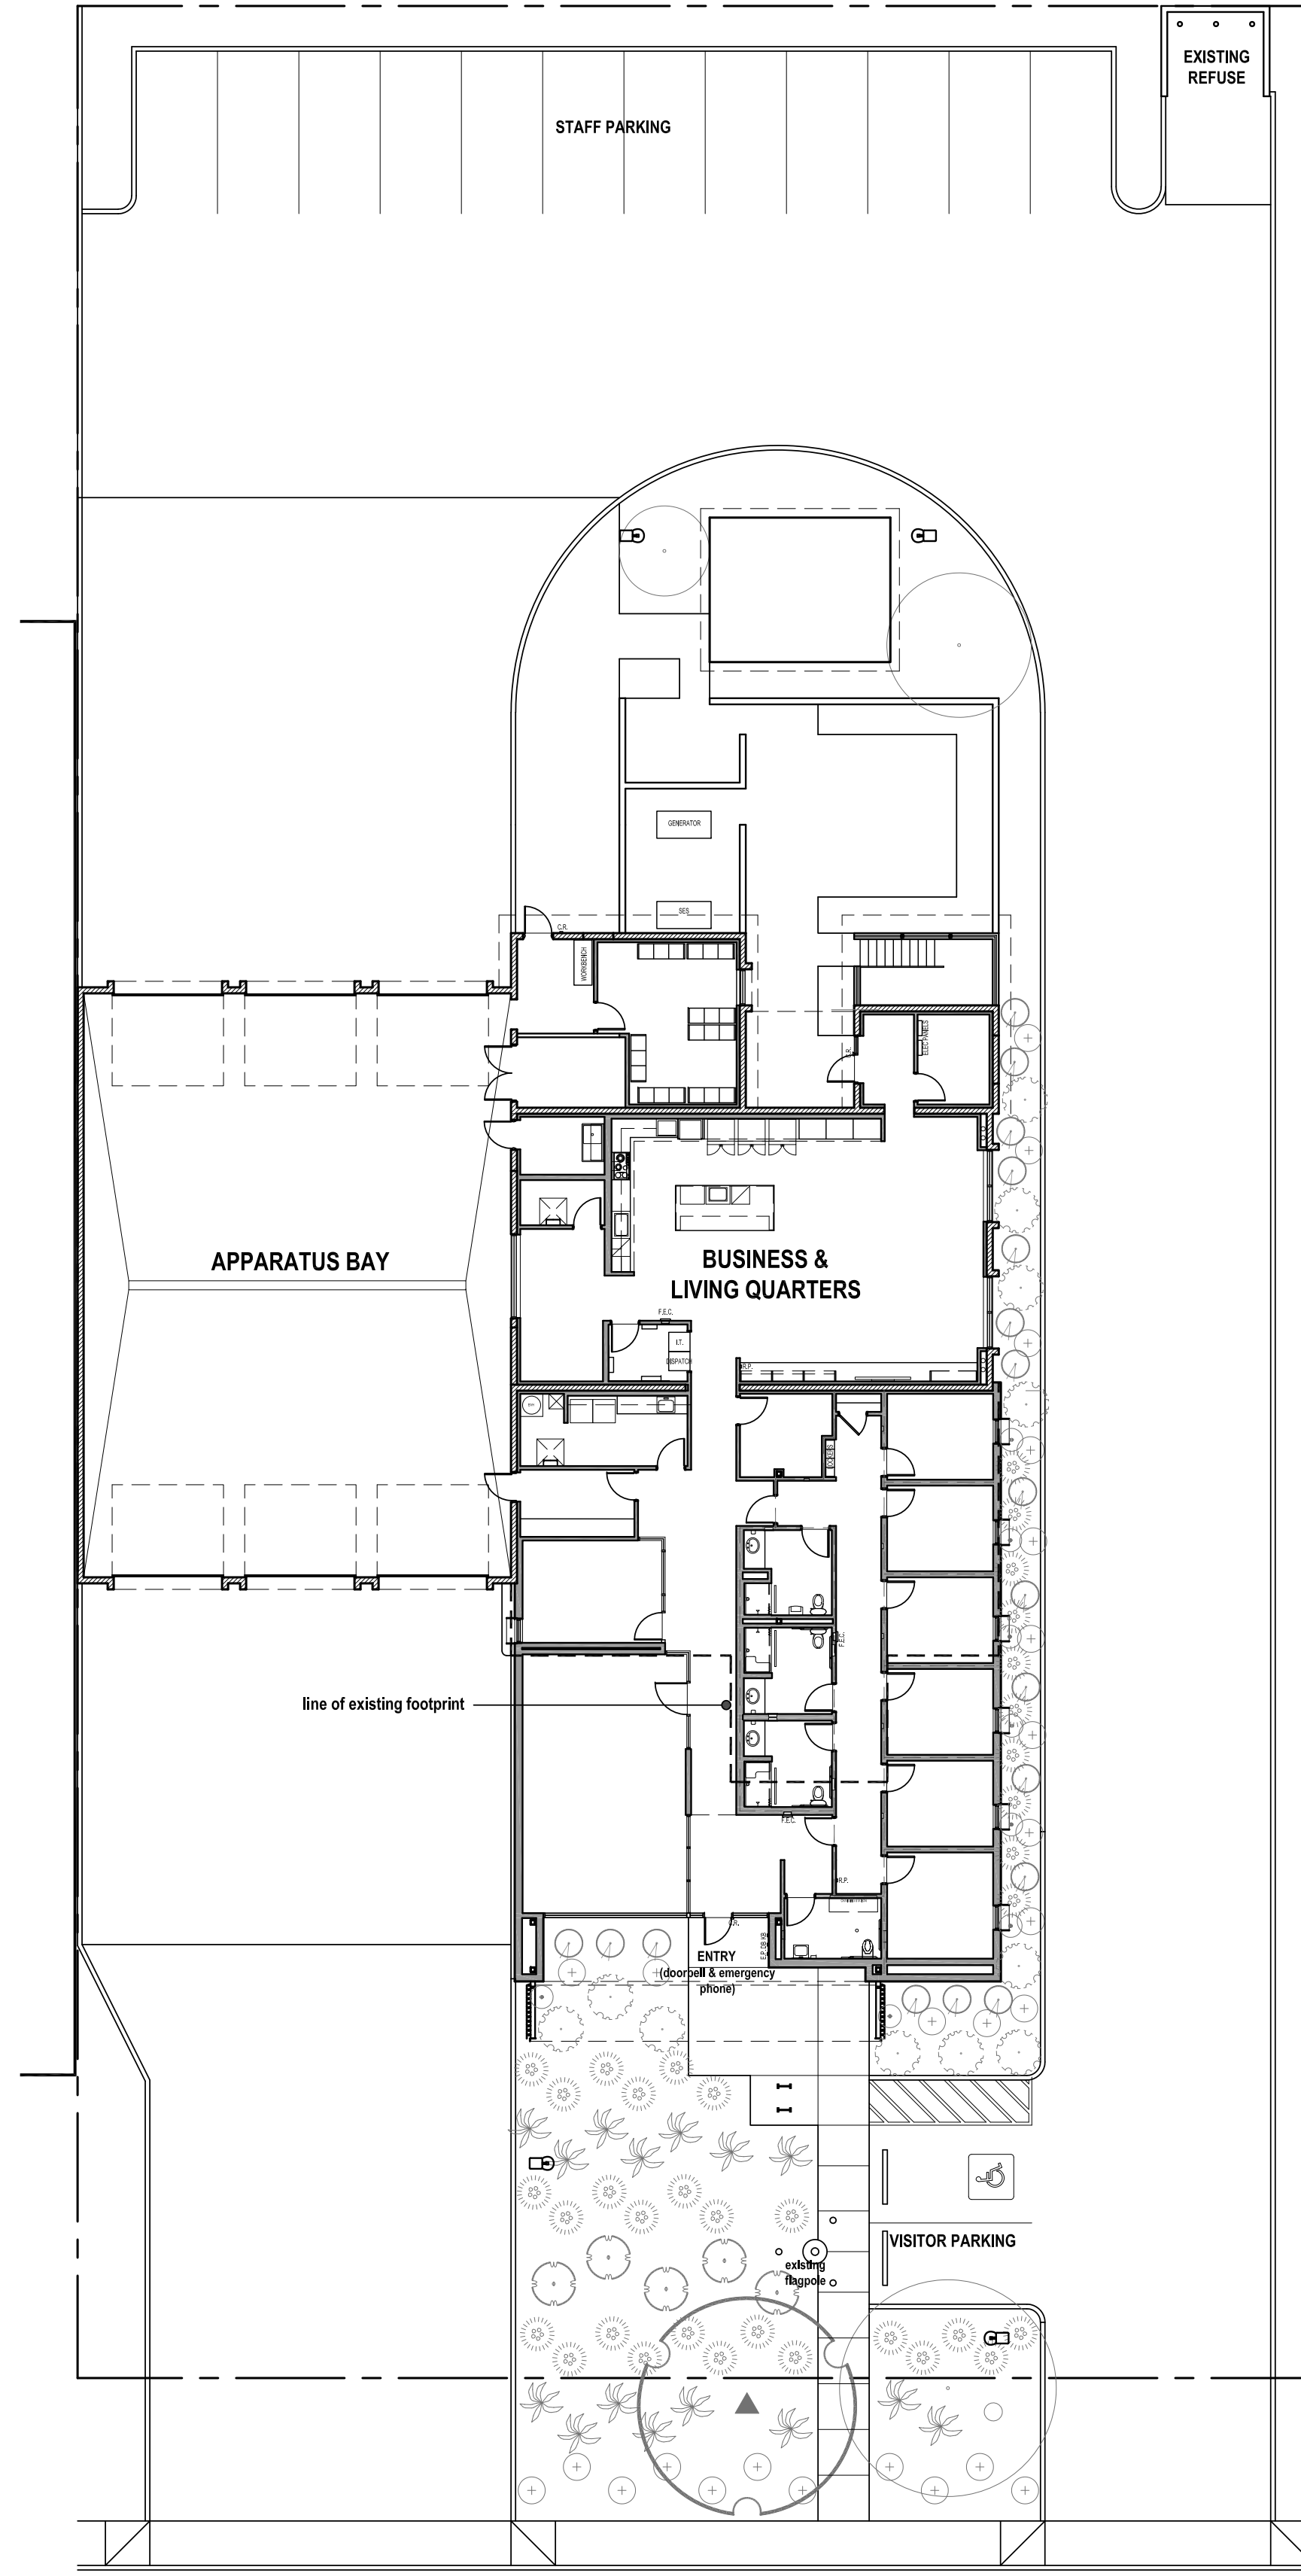


**PROPOSED SITE PLAN & AERIAL 2**  
 0 15' 30' 60' 1" = 30'-0"

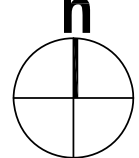


**PROPOSED SITE PLAN 1**  
 0 8' 16' 32' 1/16" = 1'-0"

**PRELIMINARY  
NOT FOR  
CONSTRUCTION**

CITY OF SCOTTSDALE  
 Fire Station 606 Remodel & Expansion  
 10850 E. Via Linda  
 Scottsdale, Arizona 85259

COS Project No:  
 REVISION DATE

FA Project No.: 2201  
 Date: 25 march 2024

proposed site  
 plan

conceptual design

**FUCELLO ARCHITECTS**  
 480.947.2960  
 480.947.2964  
 7525 e. camelback road, suite 204  
 scottsdale, arizona 85251