




REVISED 5/17/06

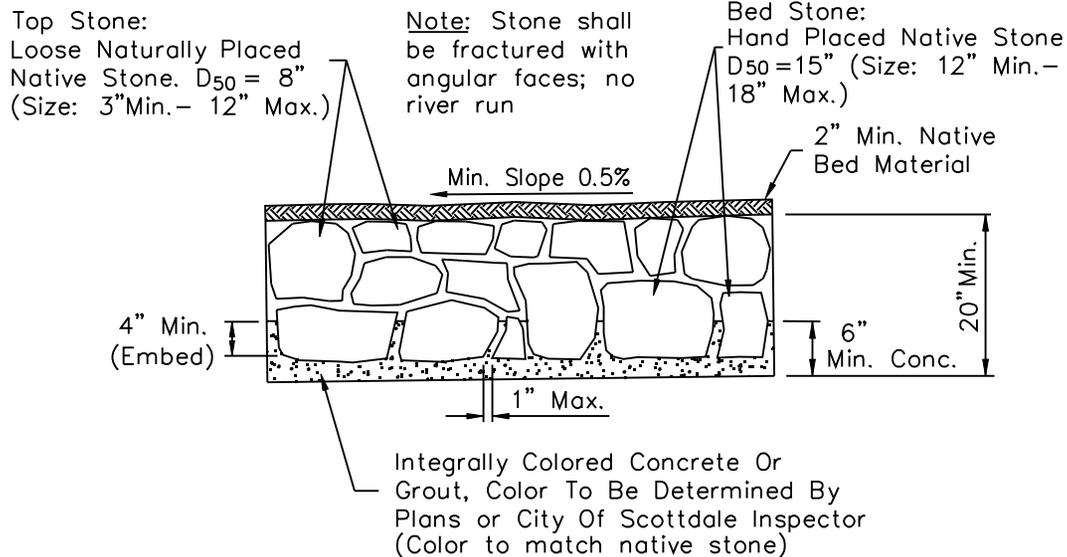

TYPE 2A - BURIED GROUDED RIP-RAP DETAIL

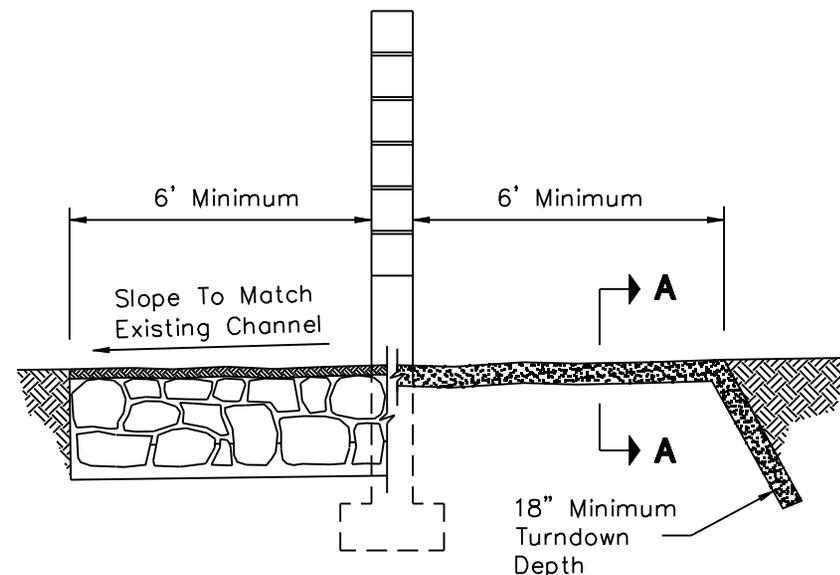

SECTION AT WALL

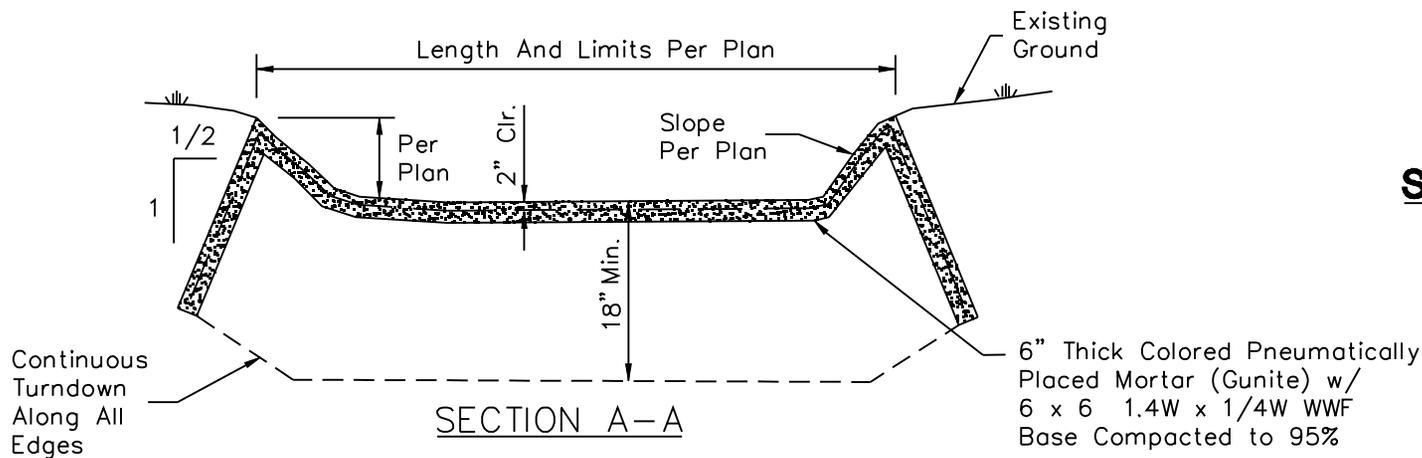

TYPE 2B - PNEUMATICALLY PLACED MOTAR DETAIL

DETAIL NO.
2515-3

City of Scottsdale
Standard Details

APPROVED BY:
Scottsdale Standards & Specifications Committee

EROSION PROTECTION - TYPE 2

SHEET 3 OF 3
DETAIL NO.
2515-3