


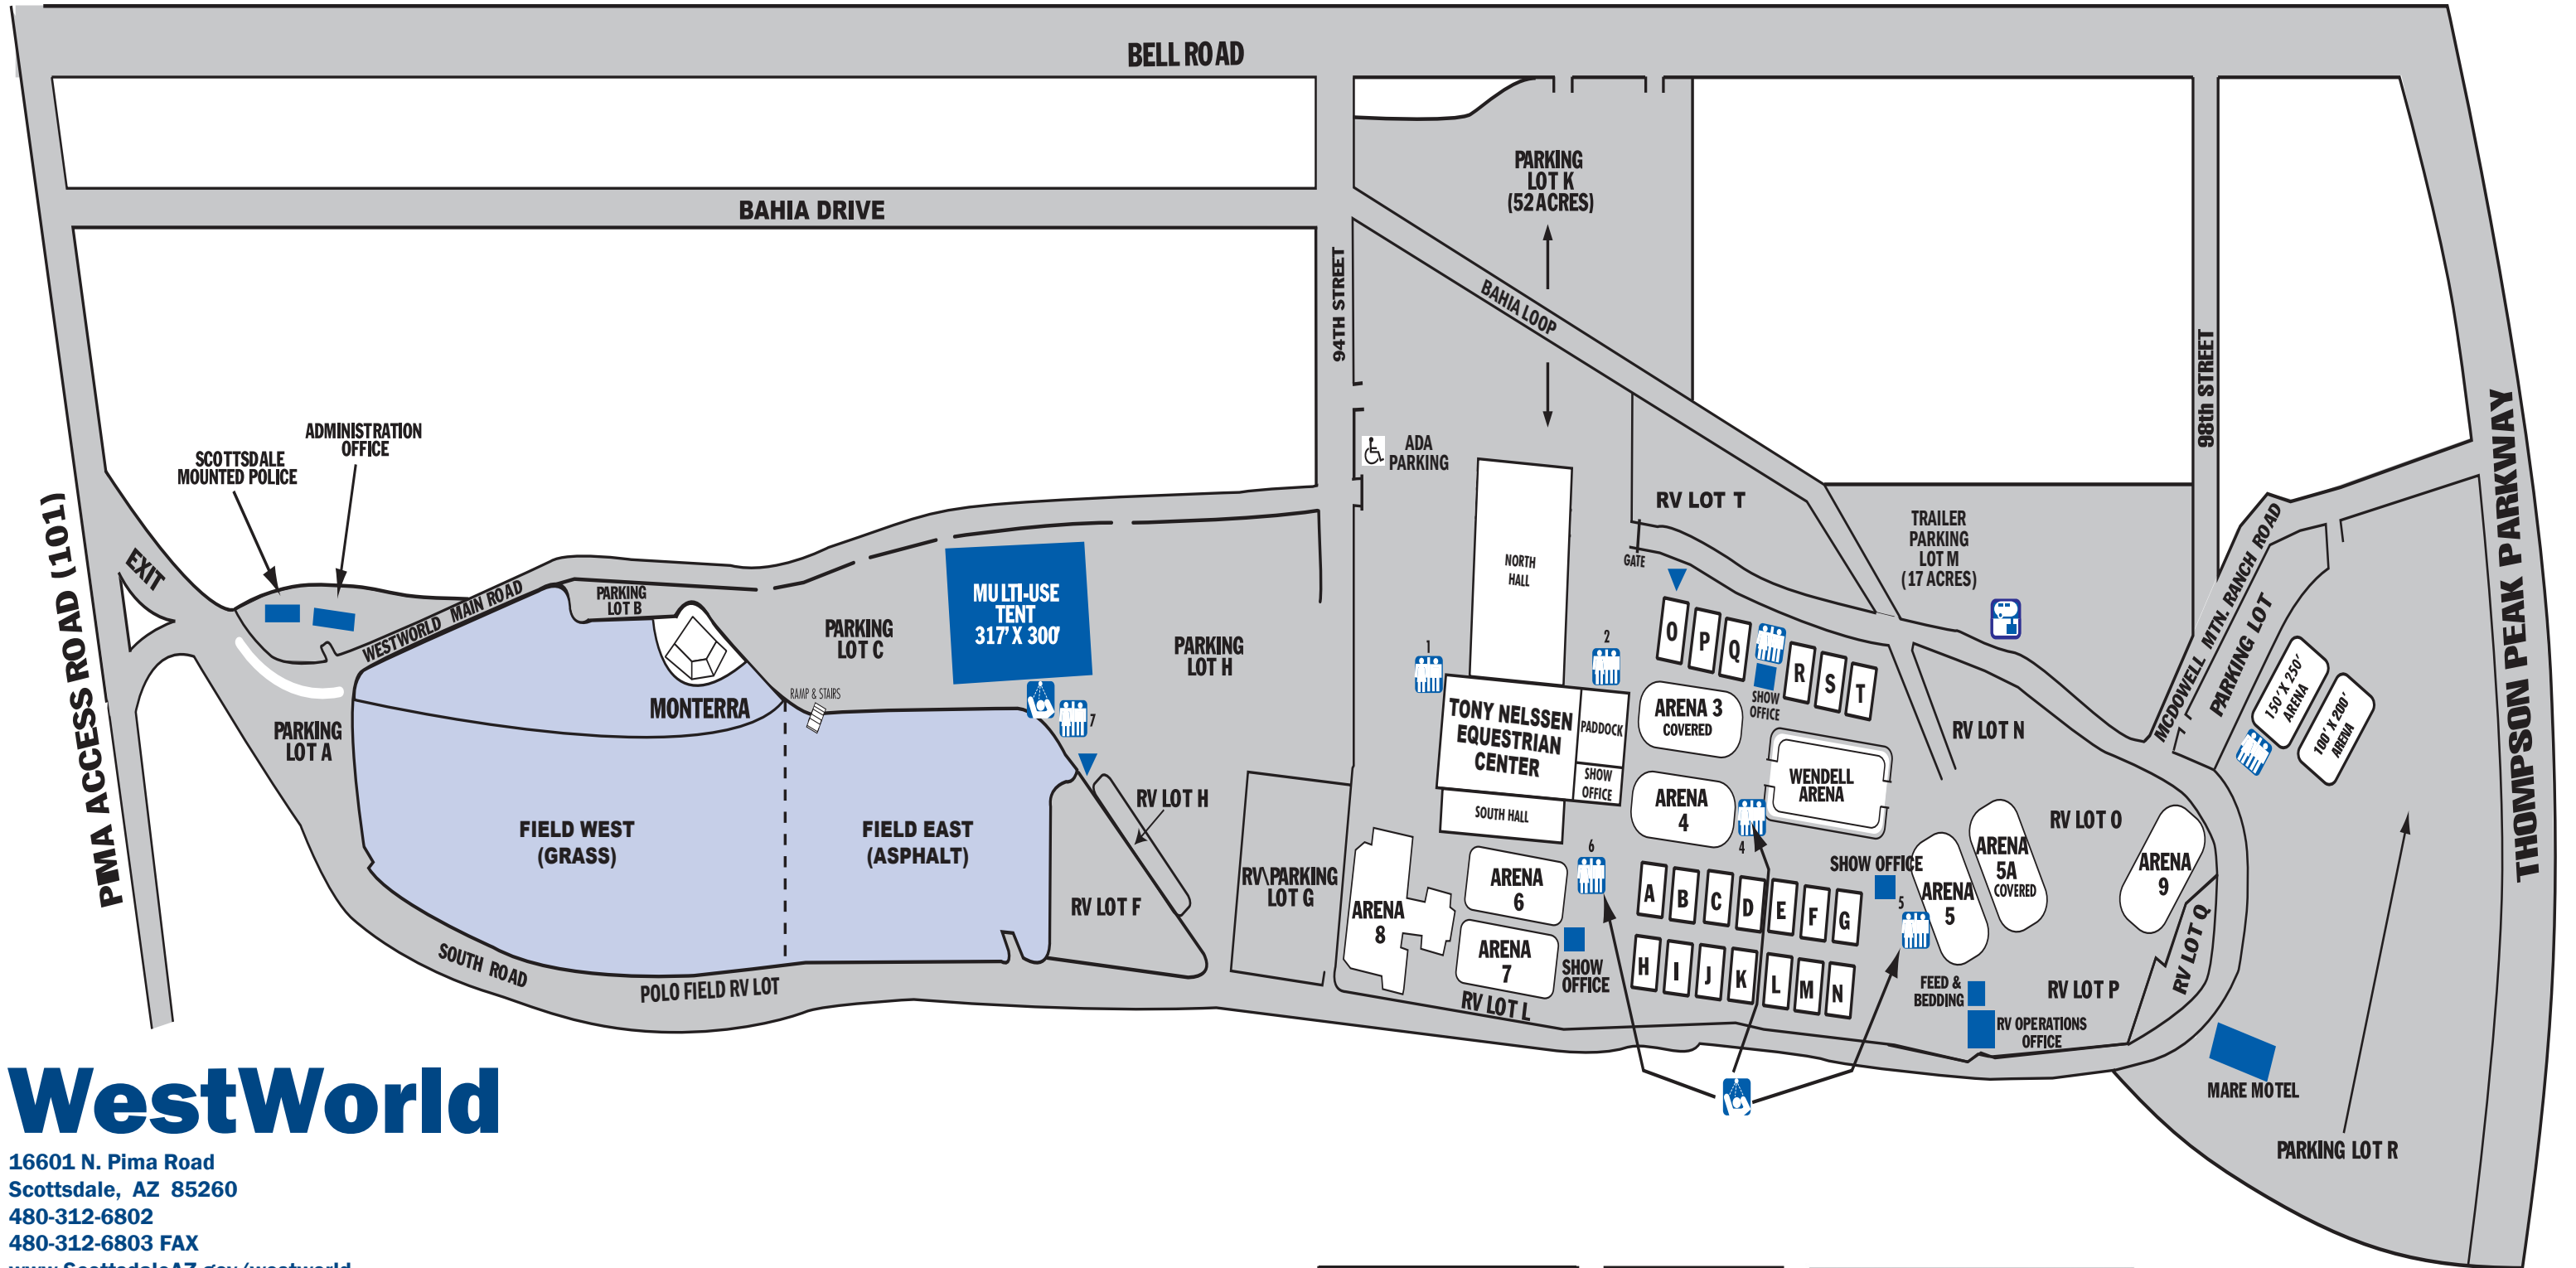

WestWorld Site Plan



WestWorld

16601 N. Pima Road
 Scottsdale, AZ 85260
 480-312-6802
 480-312-6803 FAX
www.ScottsdaleAZ.gov/westworld



BARN / STALL LEGEND	
Barns A - N	48 stalls each
Barn O	56 stalls
Barn P	52 stalls
Barn Q	48 stalls
Barn R	40 stalls
Barn S	36 stalls
Barn T	32 stalls
Stall size: 10' x 12'	
Total permanent stalls: 936	

LEGEND	
	RESTROOMS
	SHOWERS
	DUMP STATION
	PHONE ROOM

