


REVISED 3/31/10

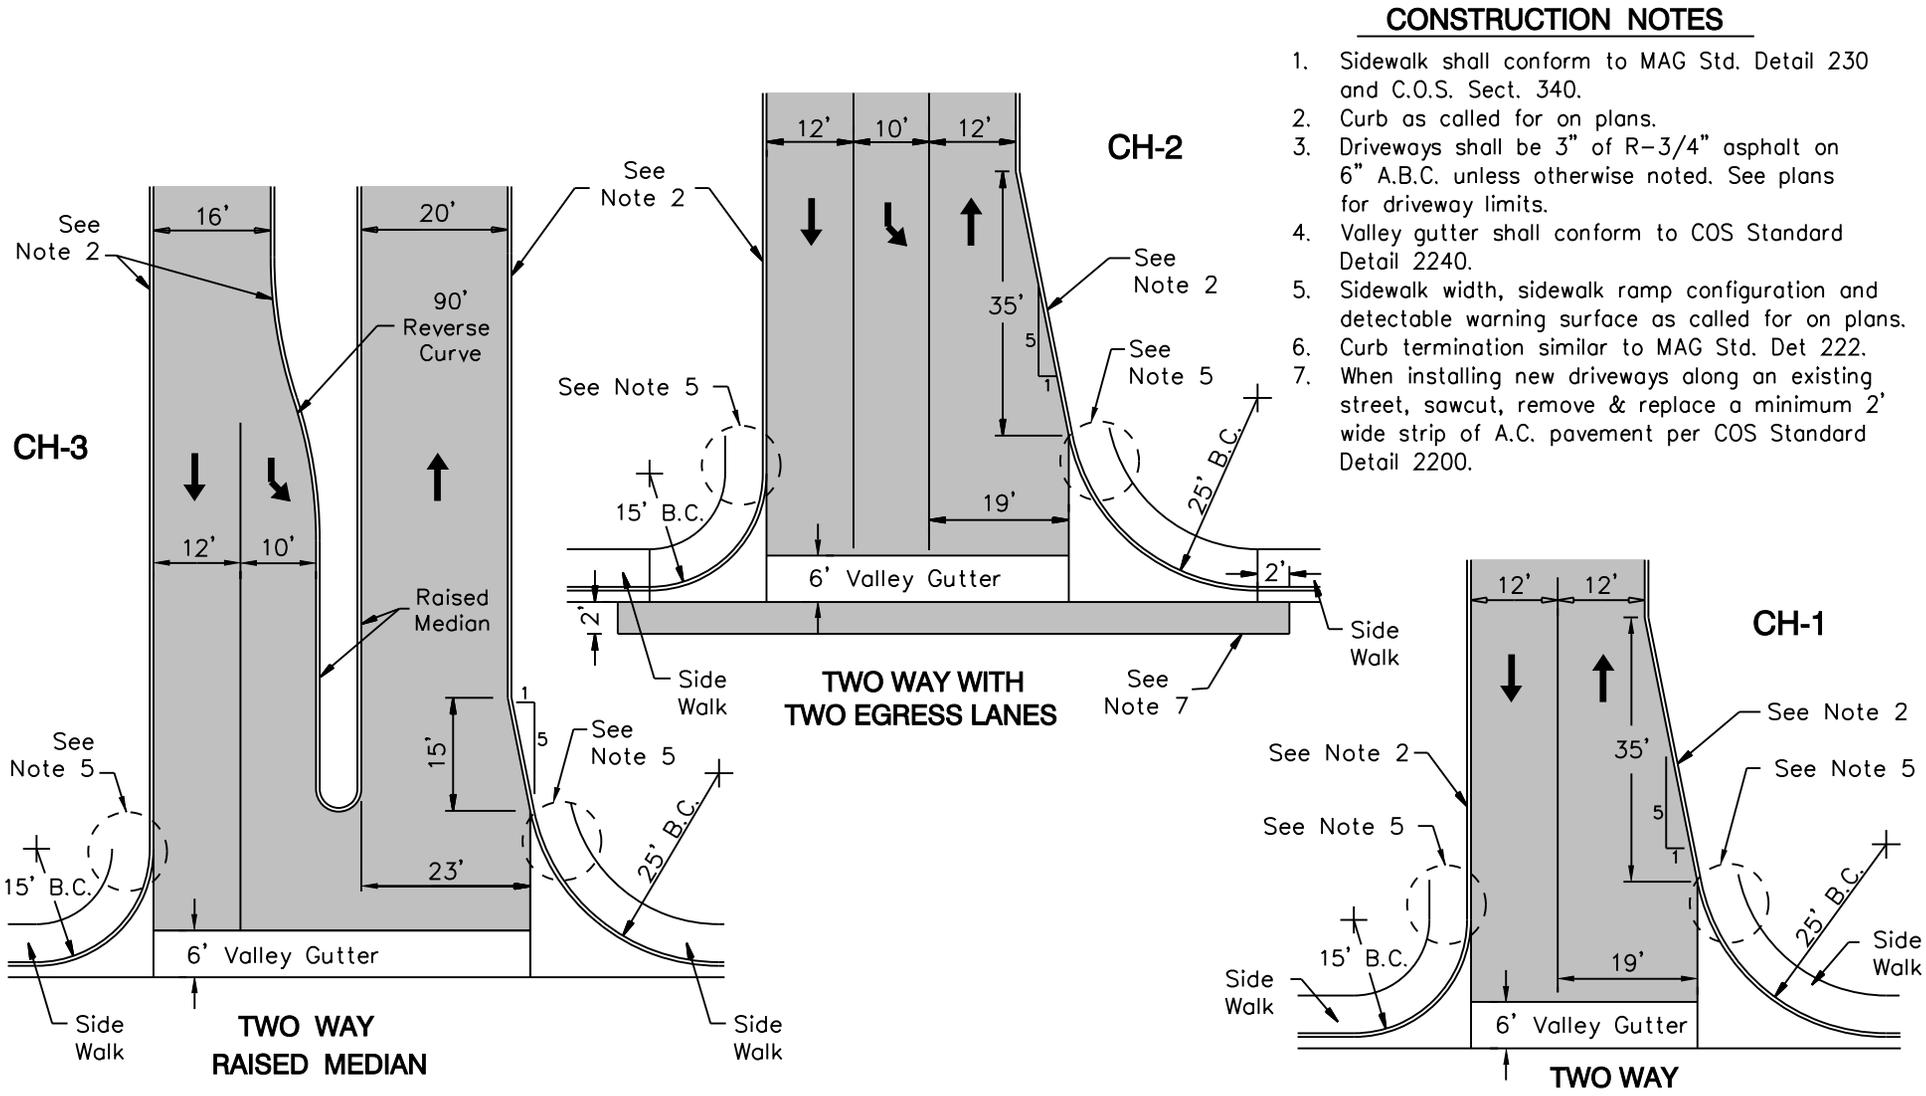

CONSTRUCTION NOTES

1. Sidewalk shall conform to MAG Std. Detail 230 and C.O.S. Sect. 340.
2. Curb as called for on plans.
3. Driveways shall be 3" of R-3/4" asphalt on 6" A.B.C. unless otherwise noted. See plans for driveway limits.
4. Valley gutter shall conform to COS Standard Detail 2240.
5. Sidewalk width, sidewalk ramp configuration and detectable warning surface as called for on plans.
6. Curb termination similar to MAG Std. Det 222.
7. When installing new driveways along an existing street, sawcut, remove & replace a minimum 2' wide strip of A.C. pavement per COS Standard Detail 2200.

DETAIL NO.
2257

**City of Scottsdale
Standard Details**

APPROVED BY:
**Scottsdale Standards &
Specifications Committee**

COMMERCIAL/INDUSTRIAL DRIVEWAYS-TYPE CH

DETAIL NO.
2257