


REVISED 5/19/15

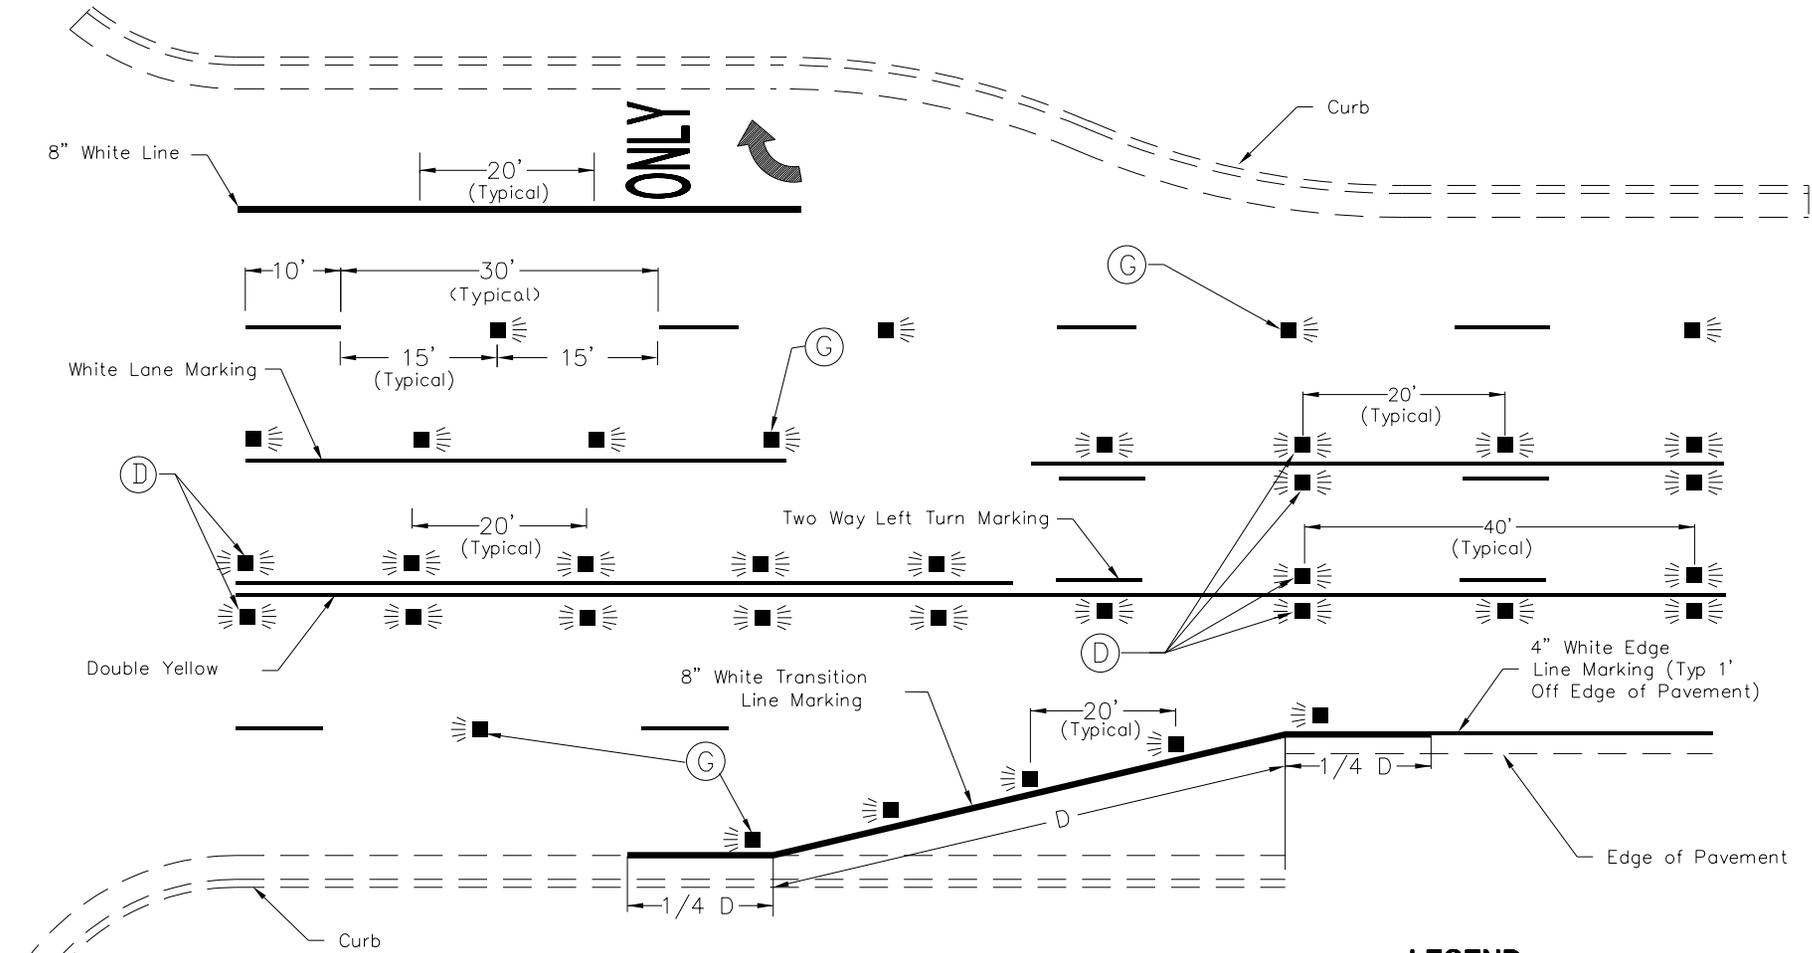

REFERENCE ADOT STD DRAWING M-19 FOR RAISED PAVEMENT MARKERS.

SEE STANDARD DETAIL 2363 FOR FIRE HYDRANT MARKERS

LEGEND

- ⊙ - TYPE "G" WHITE, ONE WAY REFLECTIVE
- ⊙ - TYPE "D" YELLOW, TWO WAY REFLECTIVE

DETAIL NO.
2132

City of Scottsdale
Standard Details

APPROVED BY:
Scottsdale Standards & Specifications Committee

RAISED PAVEMENT MARKER LAYOUT

DETAIL NO.
2132