


# SITE PLAN

Ashler Hills Dr

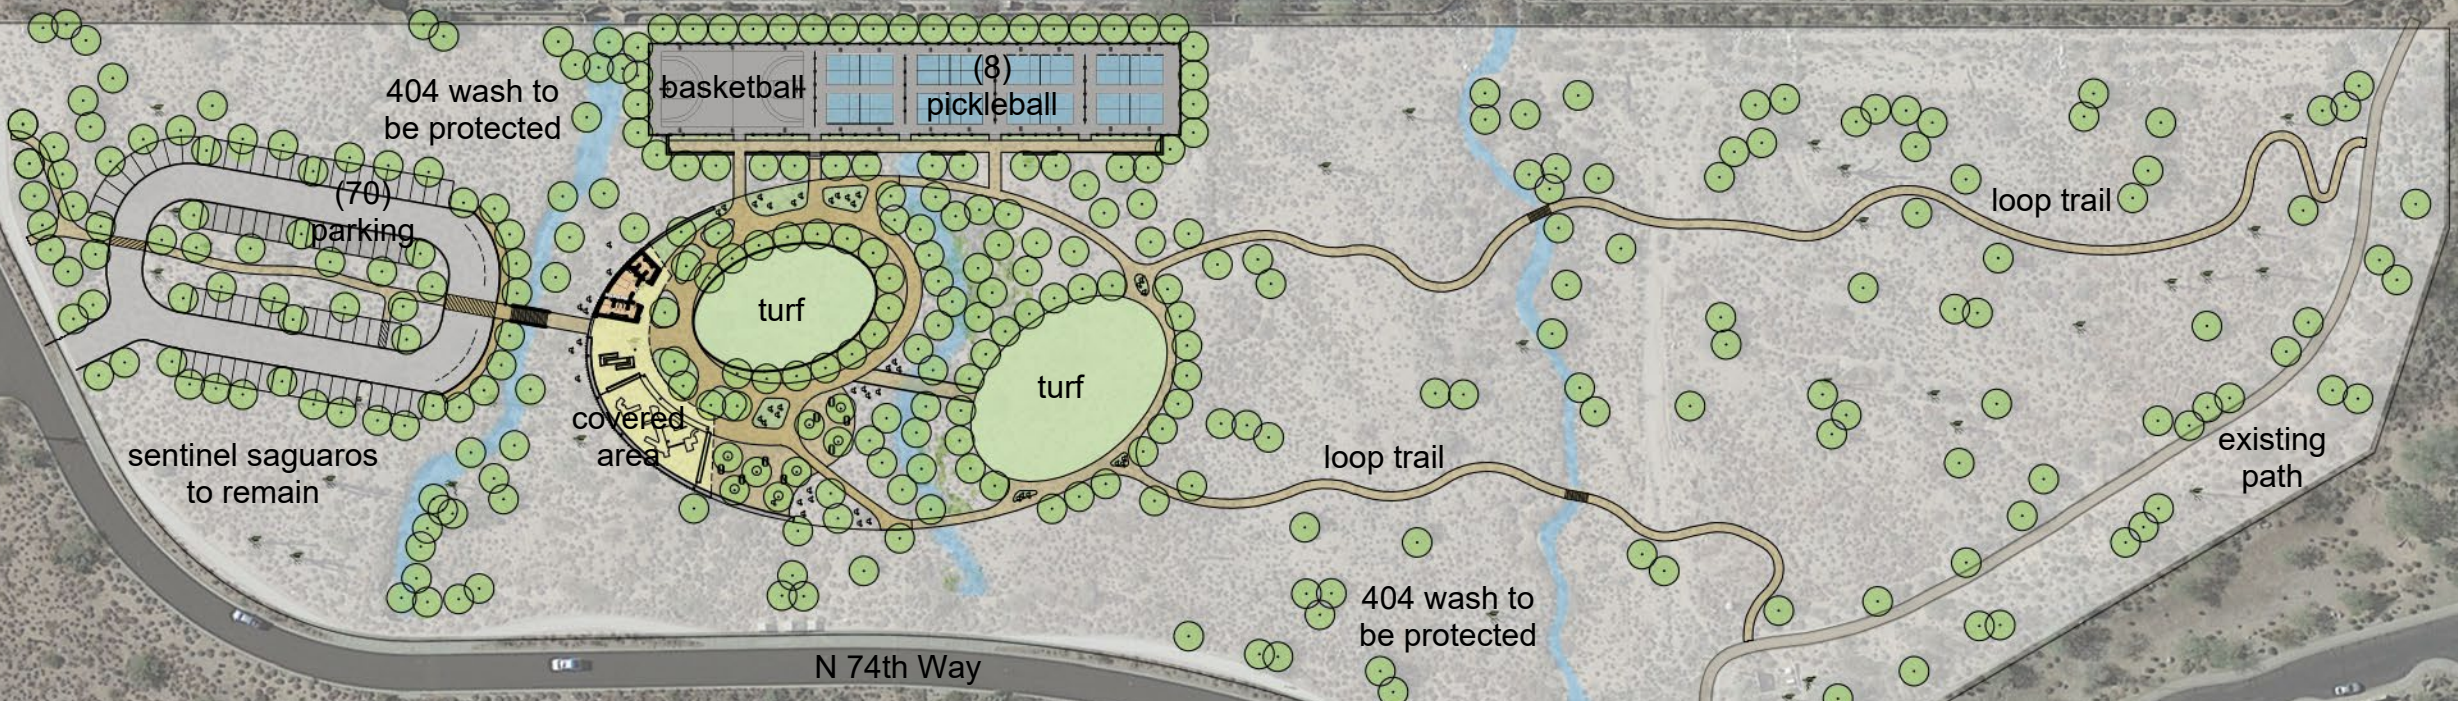

404 wash to be protected

basketball

(8)

pickleball

(70)

parking

turf

turf

covered area

loop trail

loop trail

sentinel saguaros to remain

existing path

404 wash to be protected

N 74th Way

PRELIMINARY SITE PLAN