
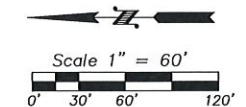


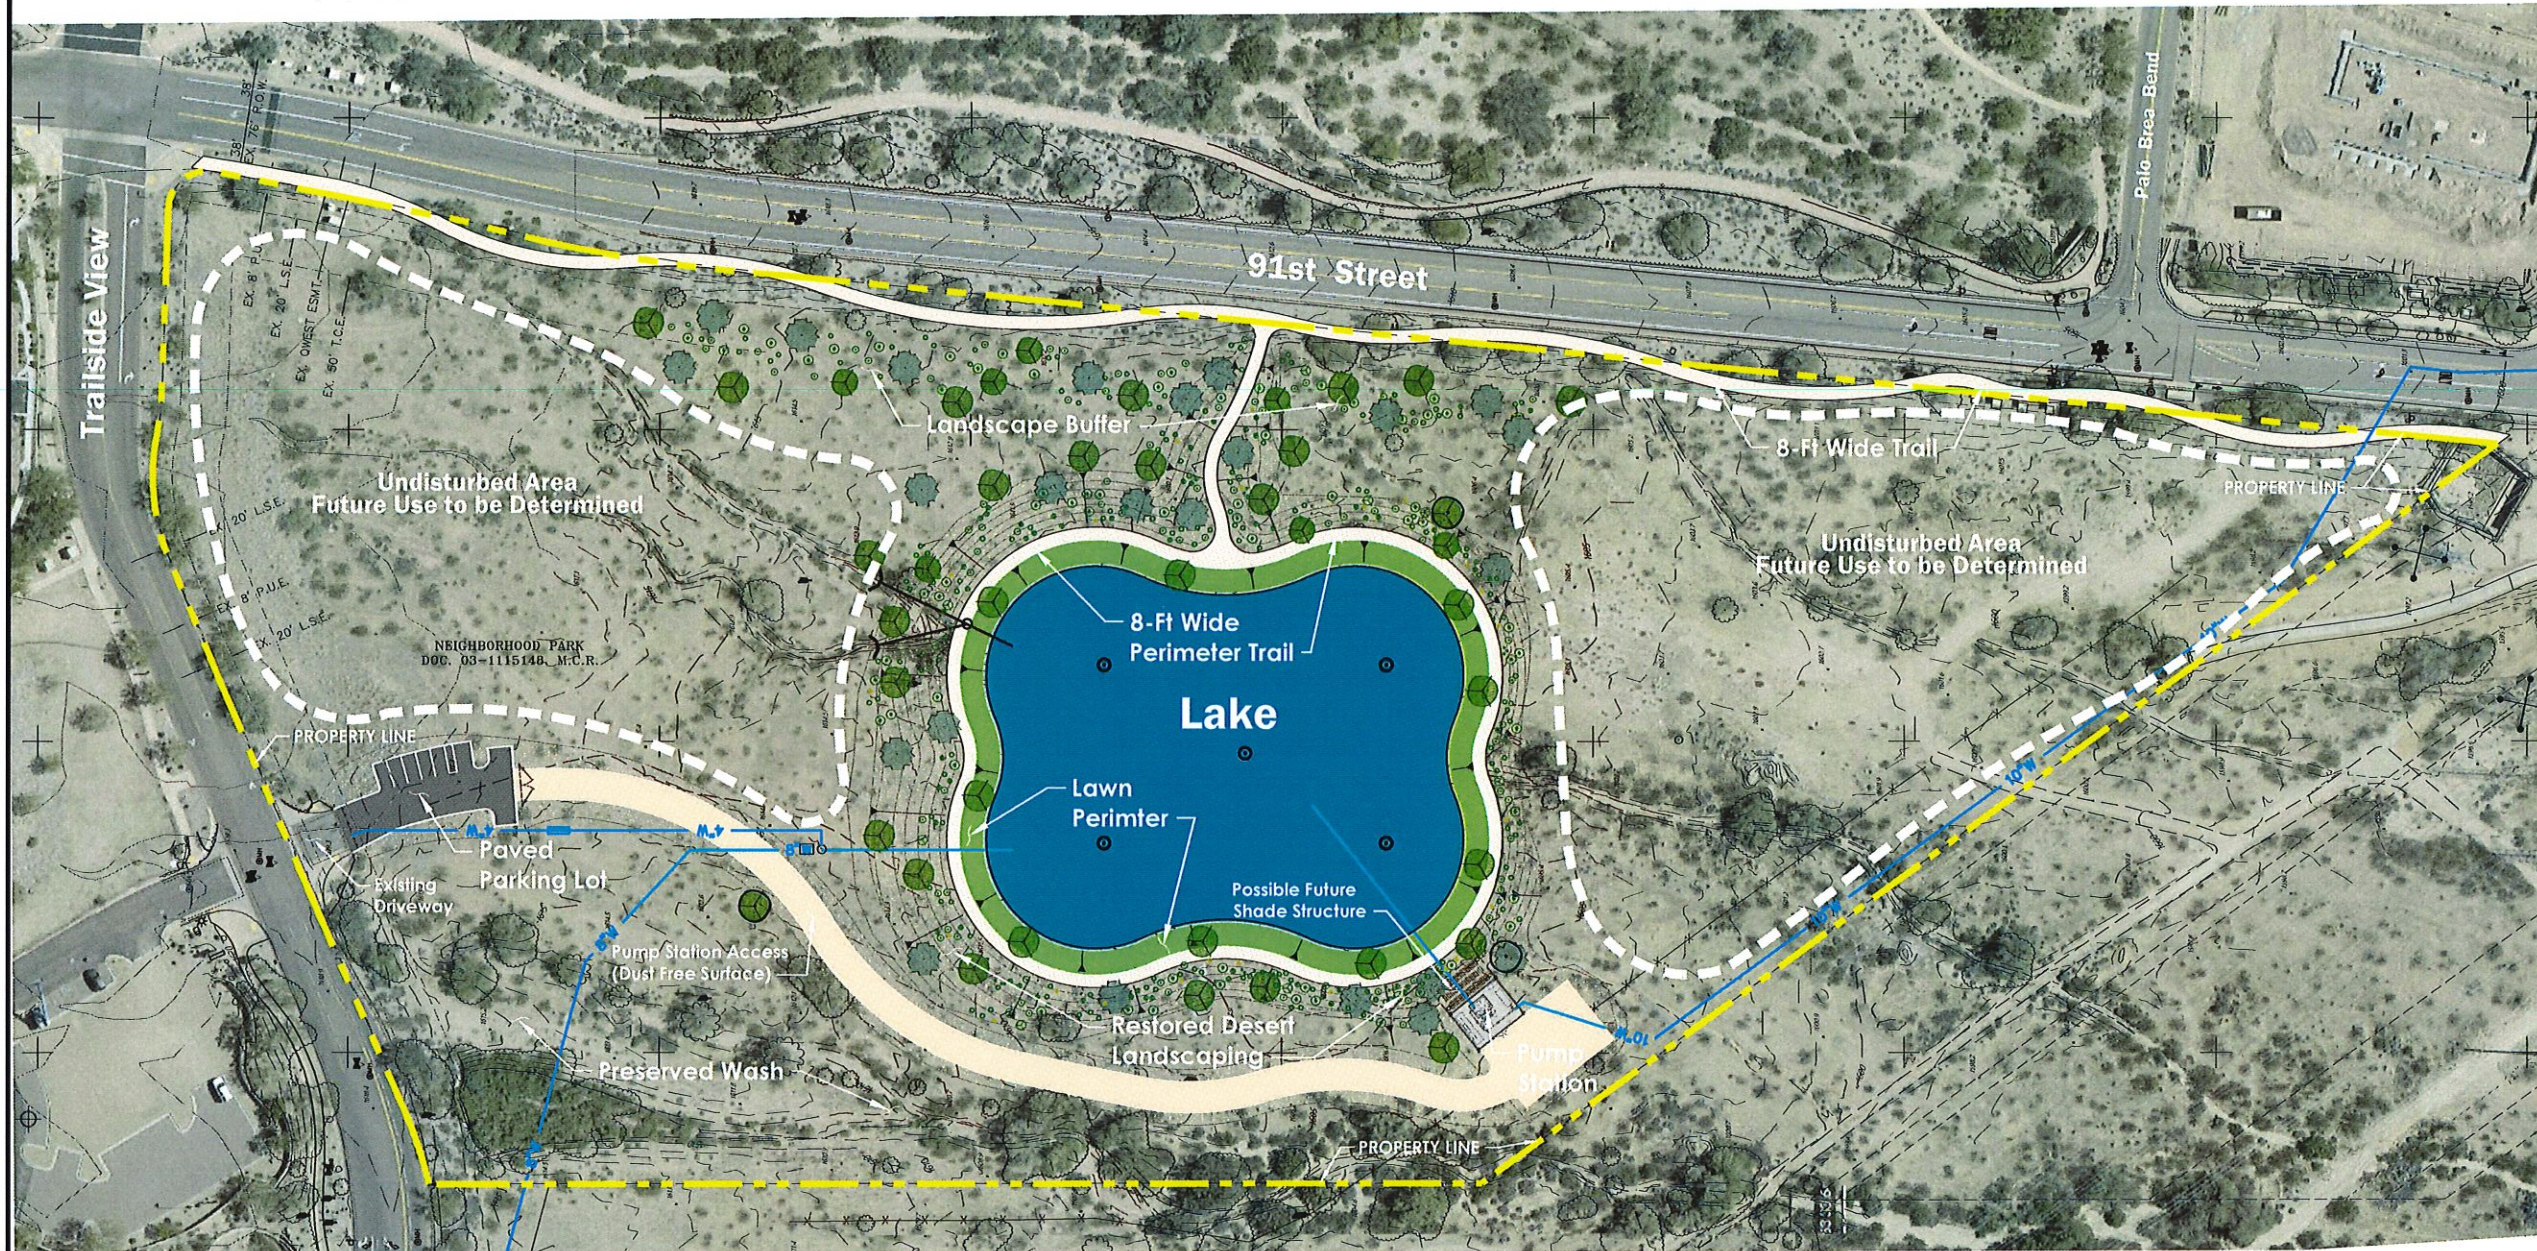

PROPERTY OWNER:
CITY OF SCOTTSDALE
7227 E INDIAN SCHOOL RD,
STE 205
SCOTTSDALE, AZ 85251

CITY OF SCOTTSDALE:
PROJECT MANAGER
JOE PHILLIPS, P.E.
7447 E. INDIAN SCHOOL RD, STE 205
SCOTTSDALE, AZ 85251
jphillips@scottsdaleaz.gov
(480) 861-4823

DRAFT DRB CONCEPT PLAN PHASE I

Gavan & Barker Inc. Civil Engineering - Landscape Architecture
3030 North Central Avenue, Suite 700, Phoenix
Arizona 85012 Ph: 602-200-0031 Fx: 602-200-0032



DATE	REVISION	BY
ENGINEER		
 PRELIMINARY NO. 1 SUBMITTAL FOR CONSTRUCTION	 PUBLIC WORKS CAPITAL PROJECT MANAGEMENT 7447 E. INDIAN SCHOOL RD. SCOTTSDALE, ARIZONA 85251	
SHEET TITLE CONCEPT PLAN		
PROJECT TITLE CITY OF SCOTTSDALE DC RANCH NEIGHBORHOOD PARK LAKE AREA		
SCALE HORIZ. 1"=60'	DESIGNED JEB	DATE 11-23-20
VERT.	DRAWN JQH	BID NO. AS-BUILT
		PROJECT NO. PG09
		SHT. G3
		1 OF 6