



ELEVATION B-B (Shown on 2263-4)

NEW DETAIL 5/30/15

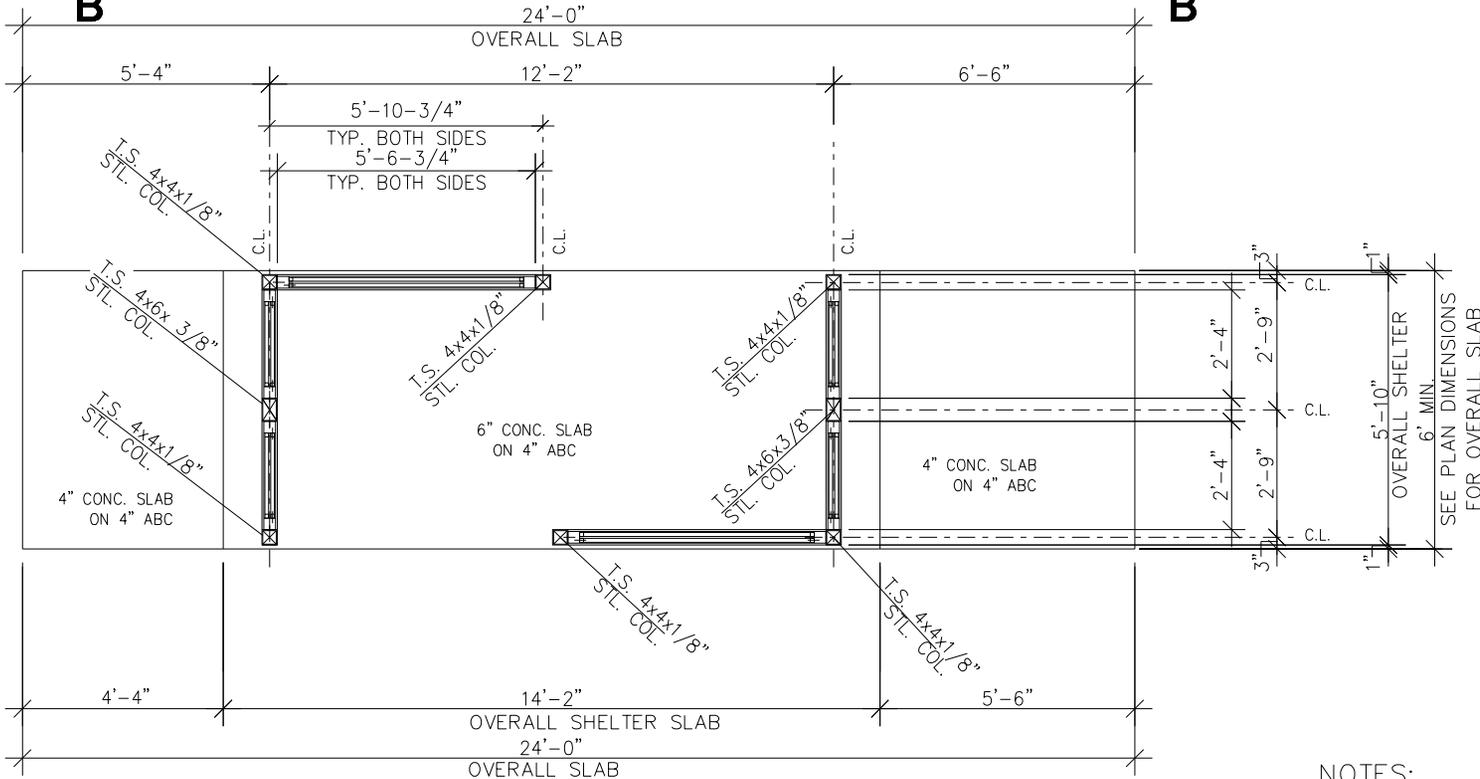

FLOOR PLAN

N.T.S.

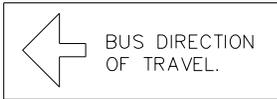

NOTES:

1. ALL FASTENERS: NUTS, BOLTS, SCREWS AND WASHERS SHALL BE BLACK ANODIZED AND TAMPER RESISTANT.
2. FOR INFORMATION NOT SHOWN SEE ELEVATION VIEW.

DETAIL NO.
2263-2

City of Scottsdale
Standard Details

APPROVED BY:
Scottsdale Standards & Specifications Committee

BUS SHELTER

DETAIL NO.
2263-2