


PRELIMINARY
NOT FOR
CONSTRUCTION

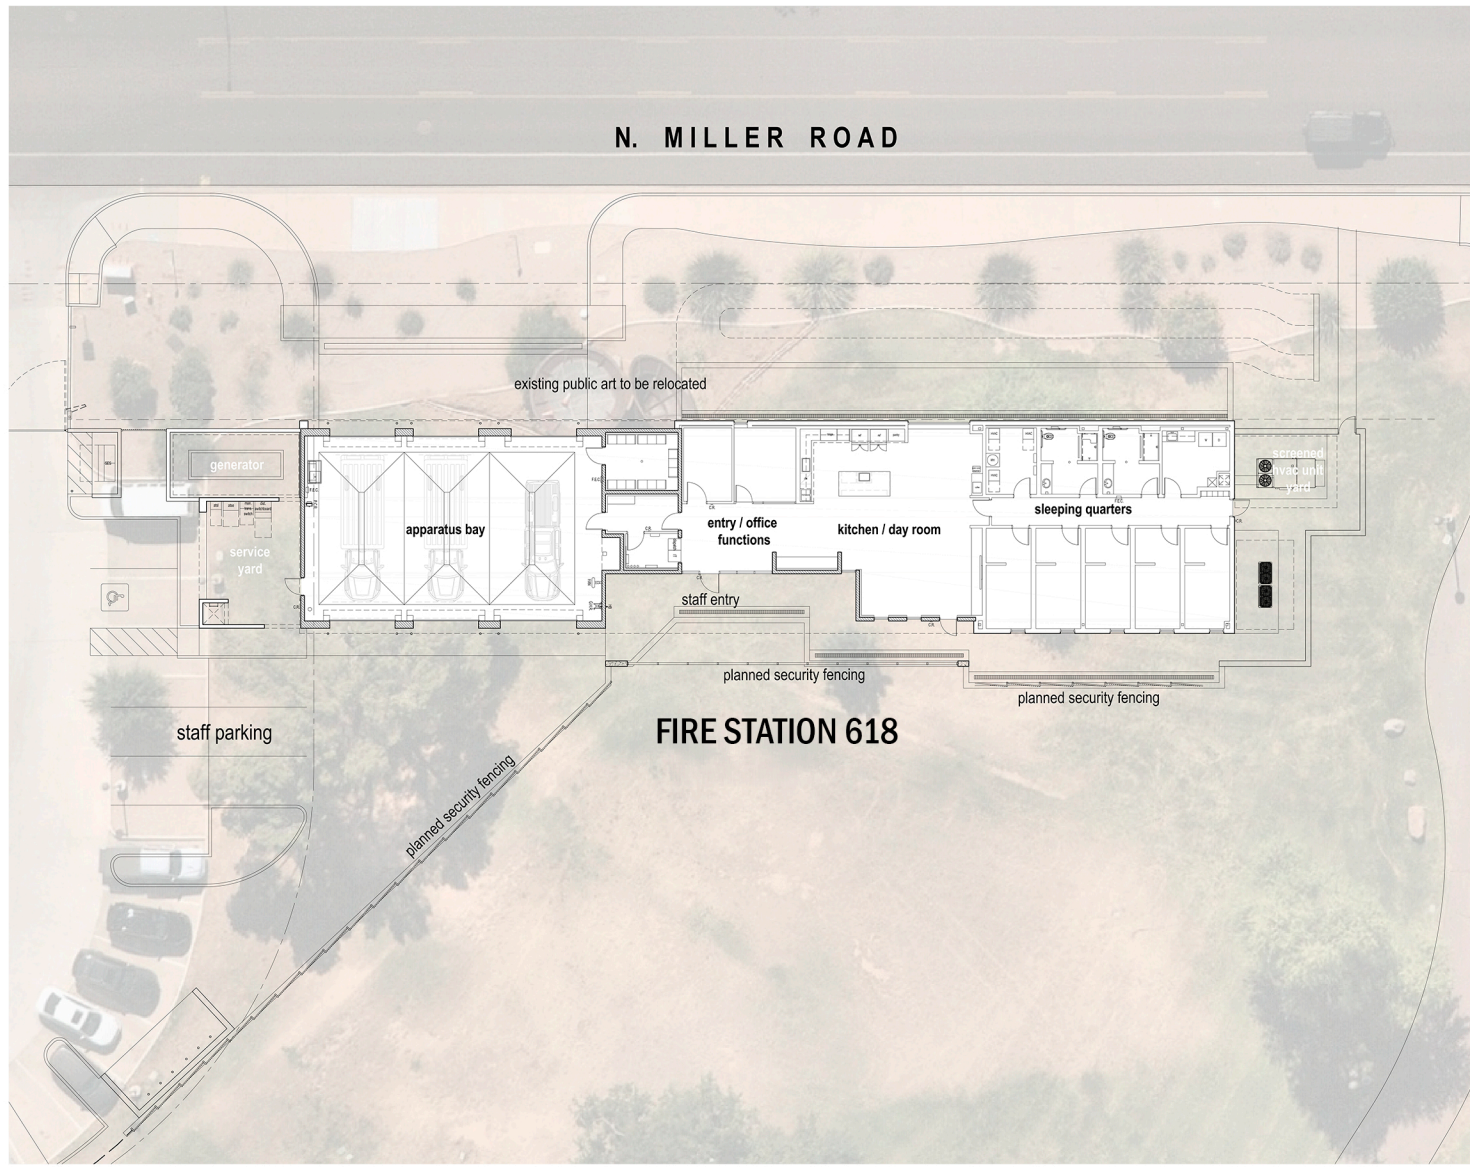

N. MILLER ROAD

FIRE STATION 618

CITY OF SCOTTSDALE
Fire Station 601 Ambulance Station Annex
1907 N. Miller Road
Scottsdale, Arizona 85251

CIS Project No: PR603
S3 Project No: S3-PA-2025
REVISION DATE

FA Project No.: 2503
Date: 15 September 2025
conceptual
floor plan

DR3.0
conceptual design