


EXISTING

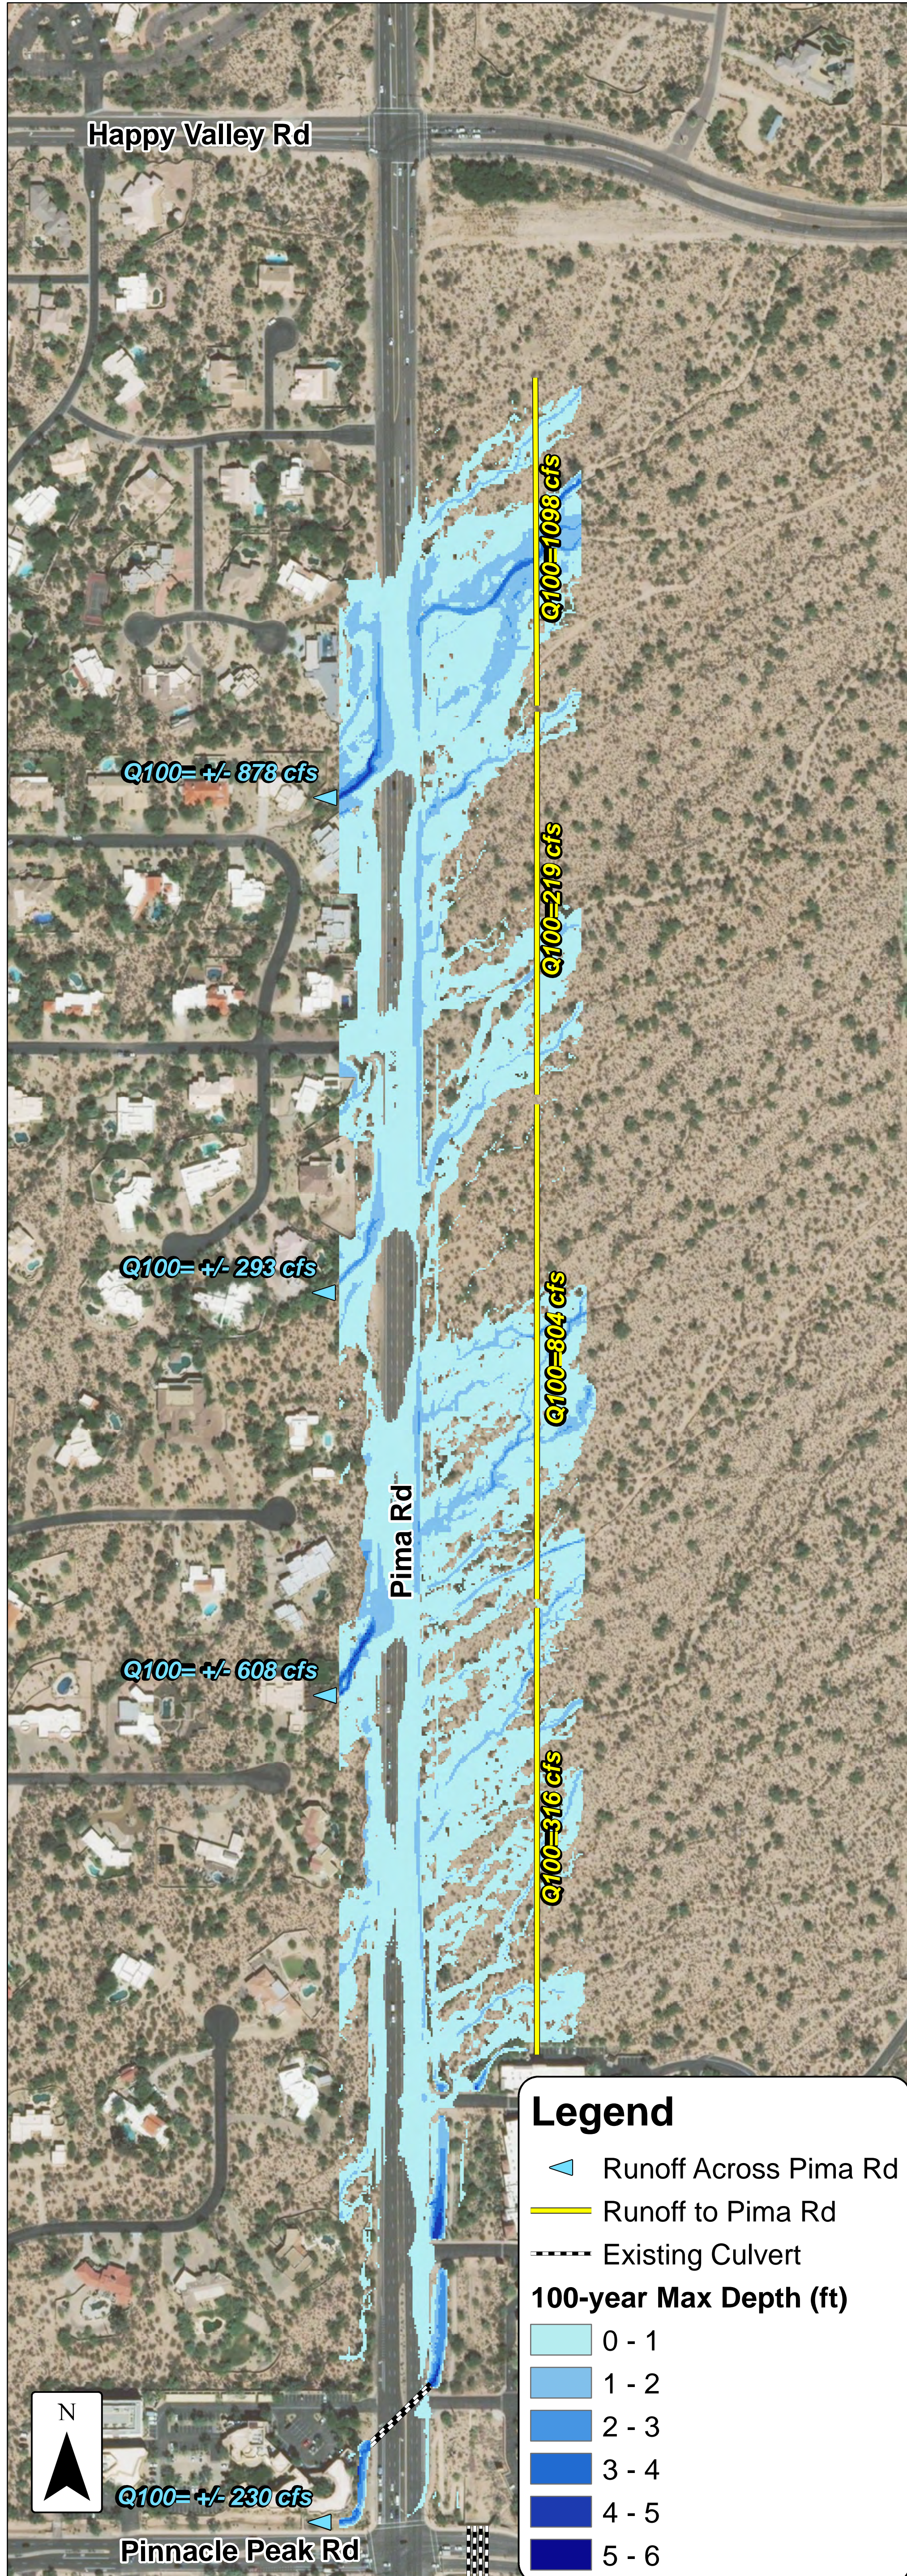

PROPOSED

