

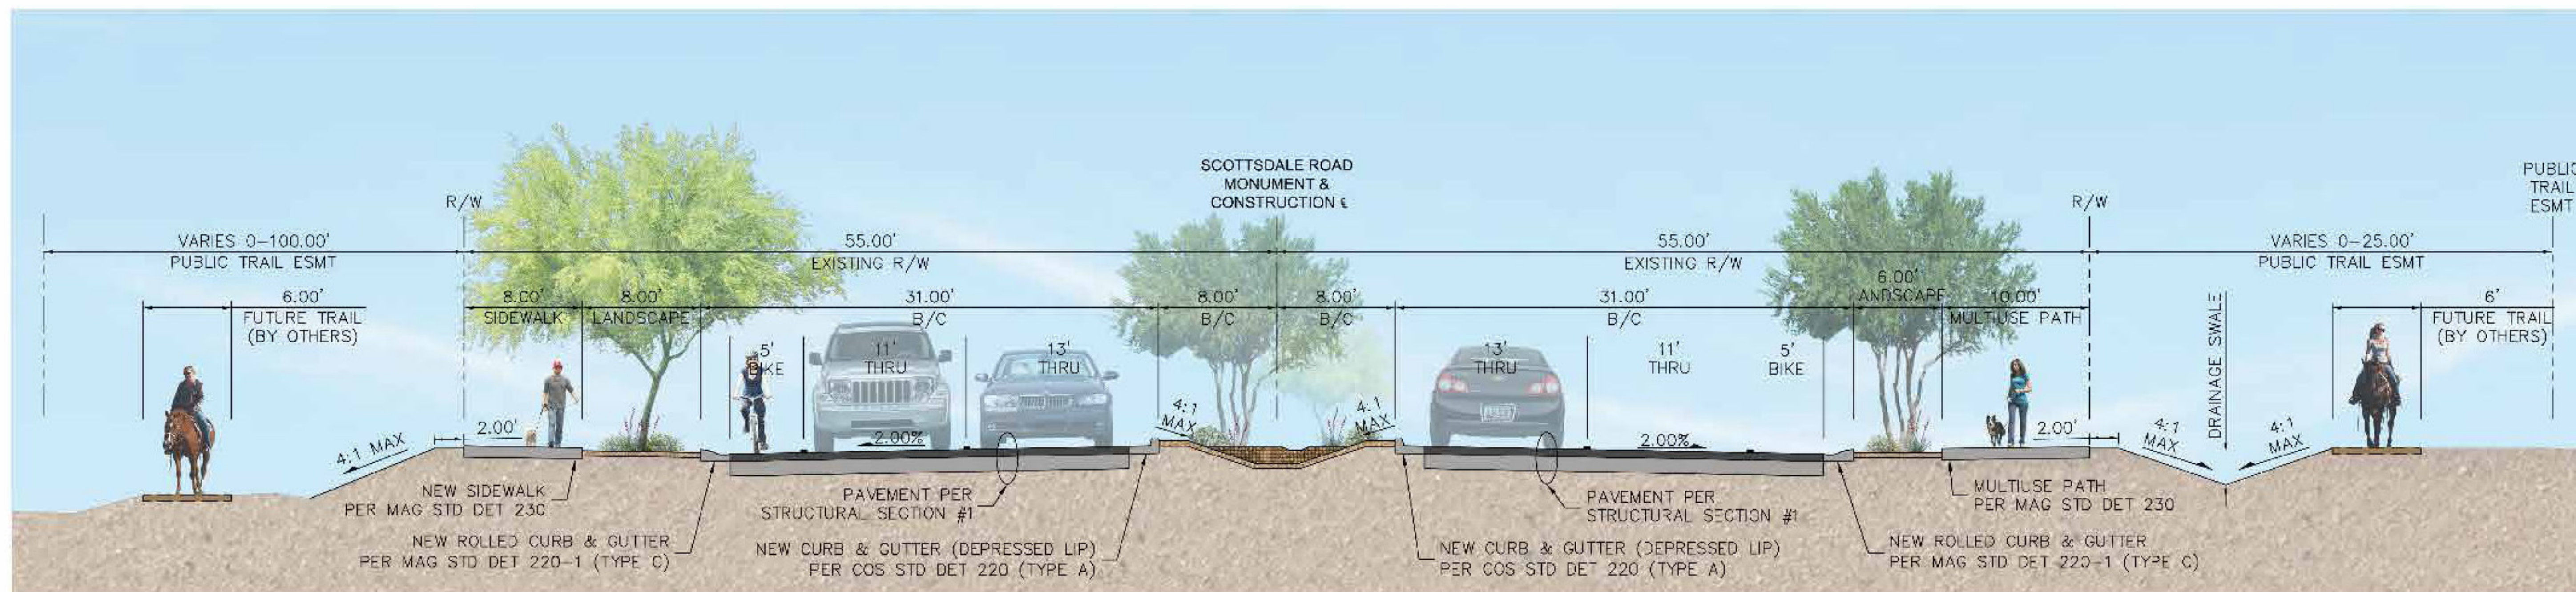


# SCOTTSDALE ROAD: JOMAX ROAD to DIXILETA DRIVE

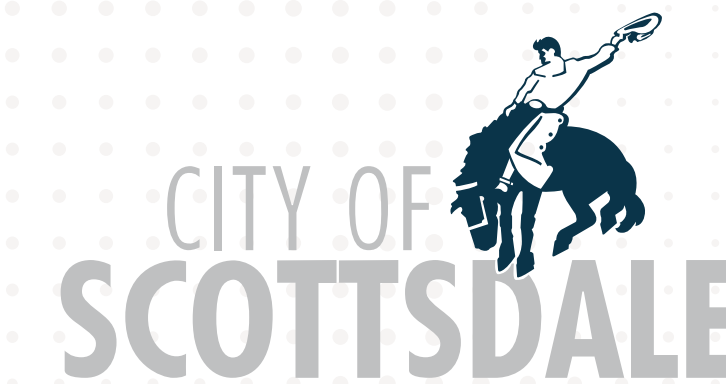

**COMPLETE STREETS LANDSCAPE AND LID ELEMENTS "LOOKING NORTH"**  
not to scale

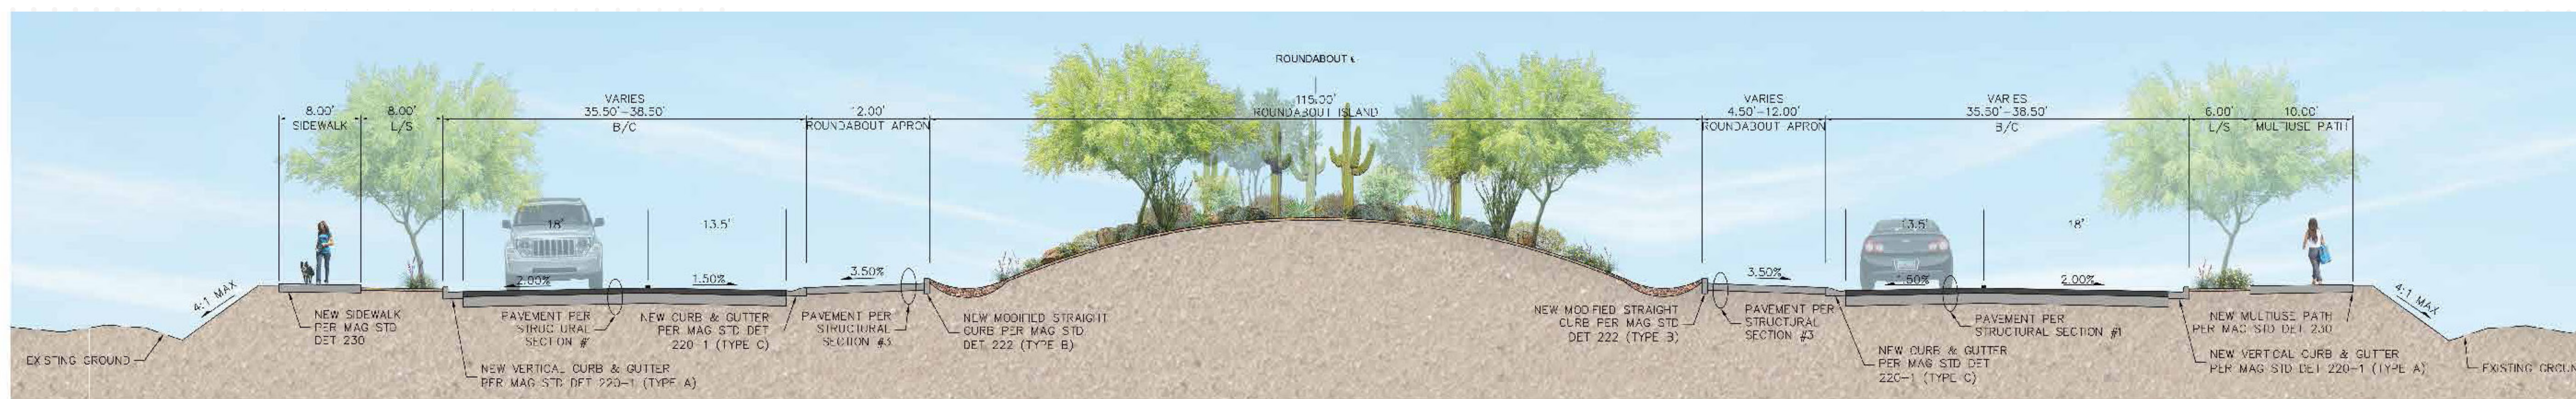

**COMPLETE STREETS LANDSCAPE AND LID ELEMENTS "LOOKING NORTHEAST"**  
not to scale

## TYPICAL SECTIONS

