




# PIMA RD PINNACLE PEAK - HAPPY VALLEY RD

SCOTTSDALE, AZ

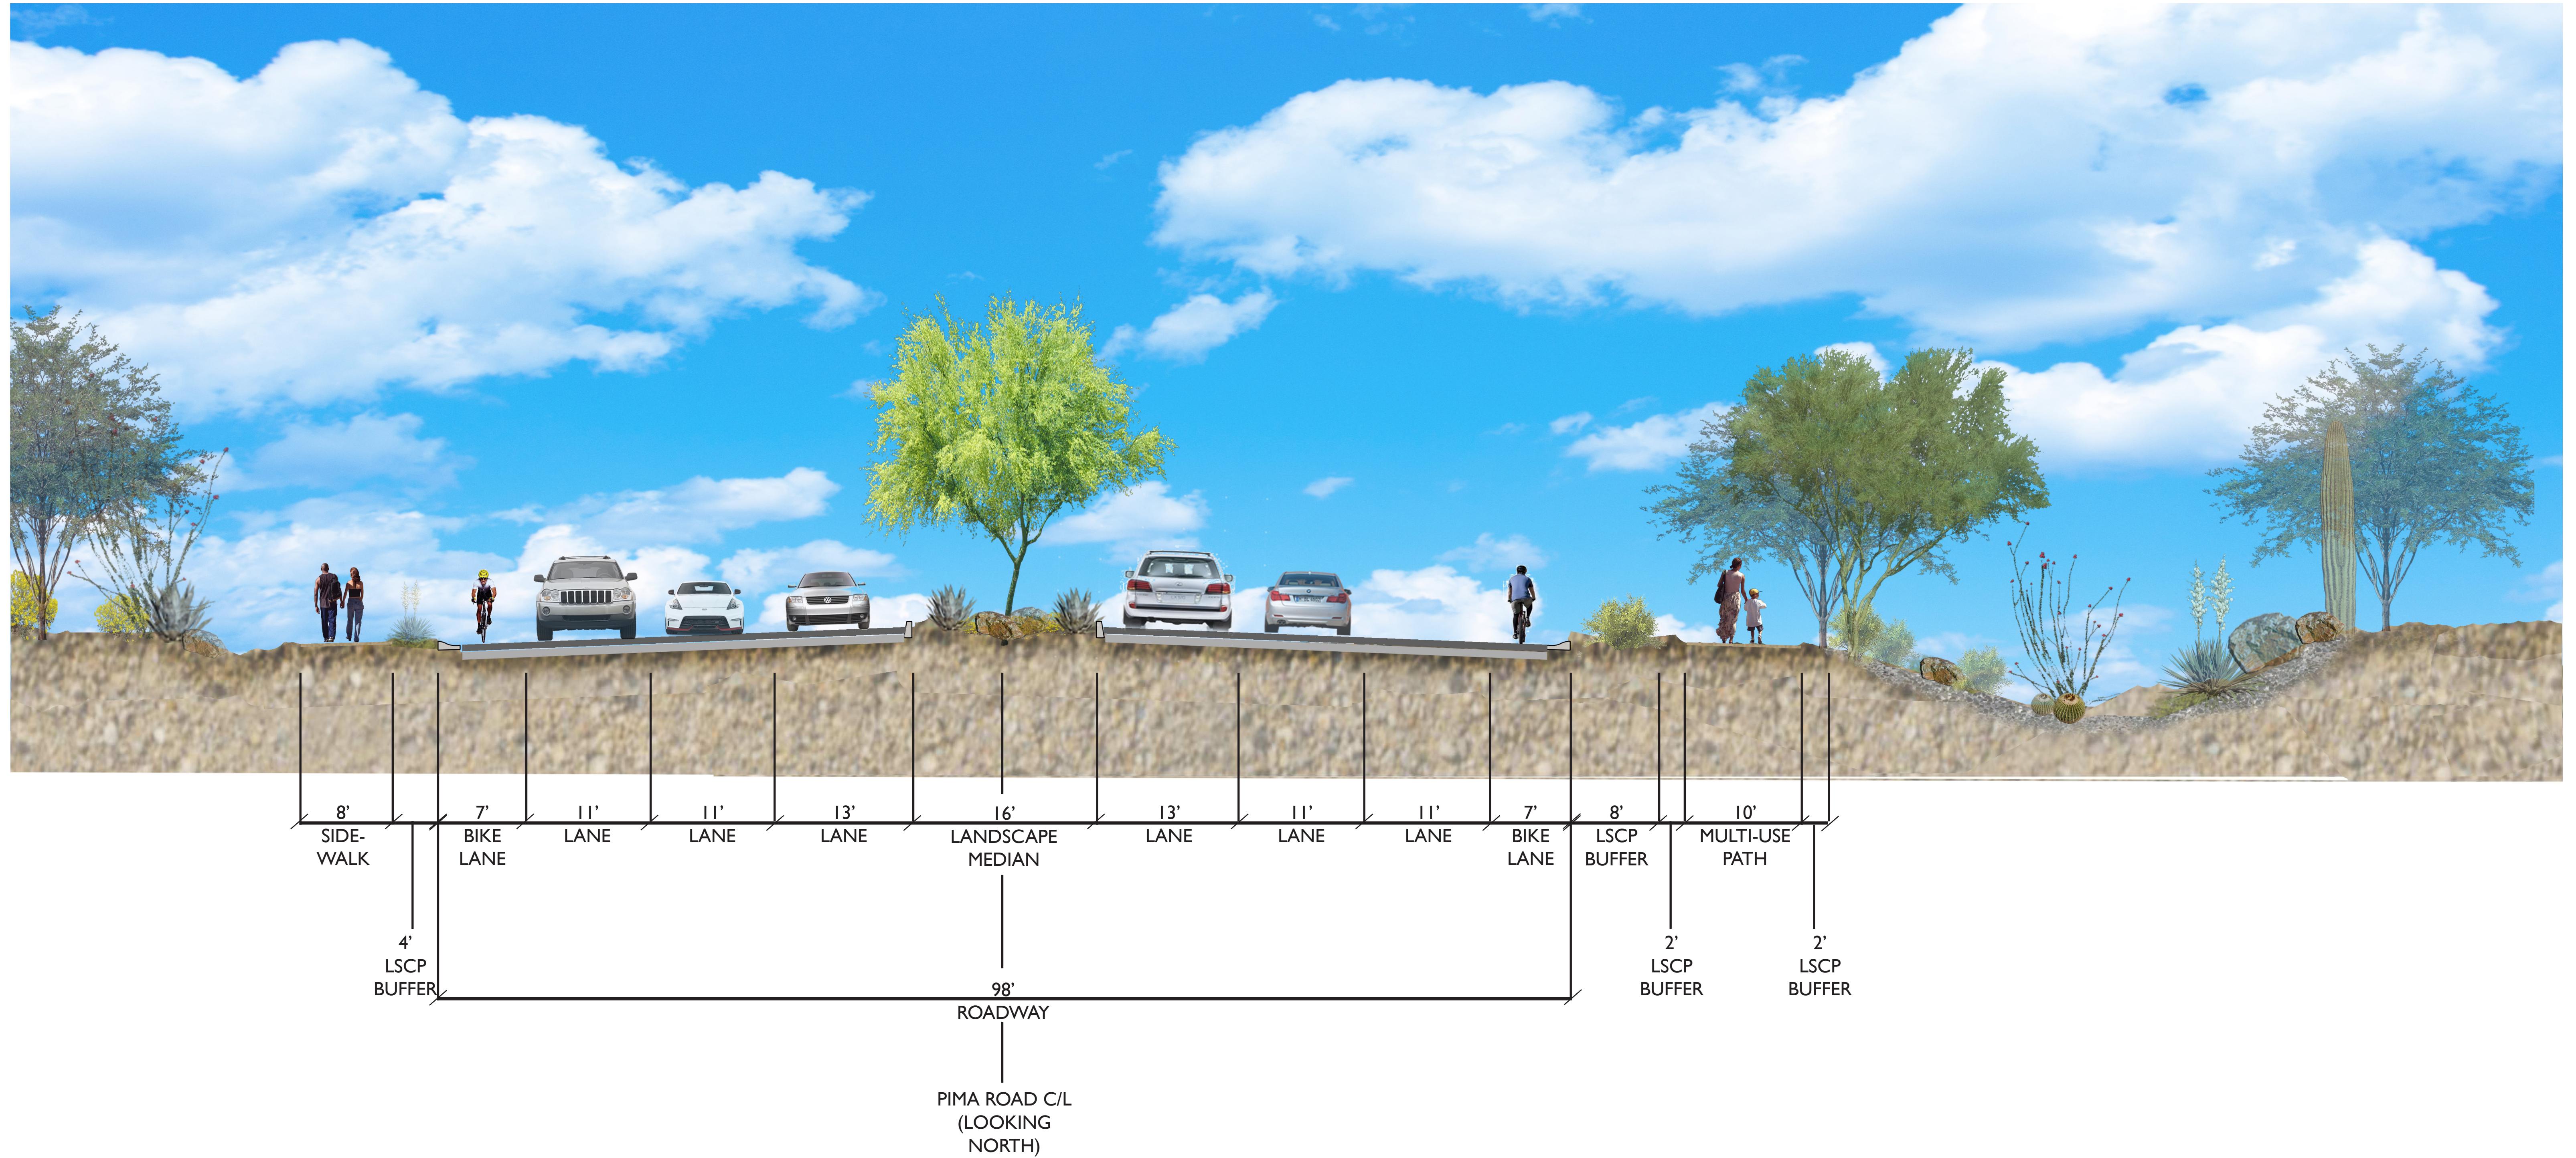

TYPICAL STREET SECTION