







# ACCESS MANAGEMENT:

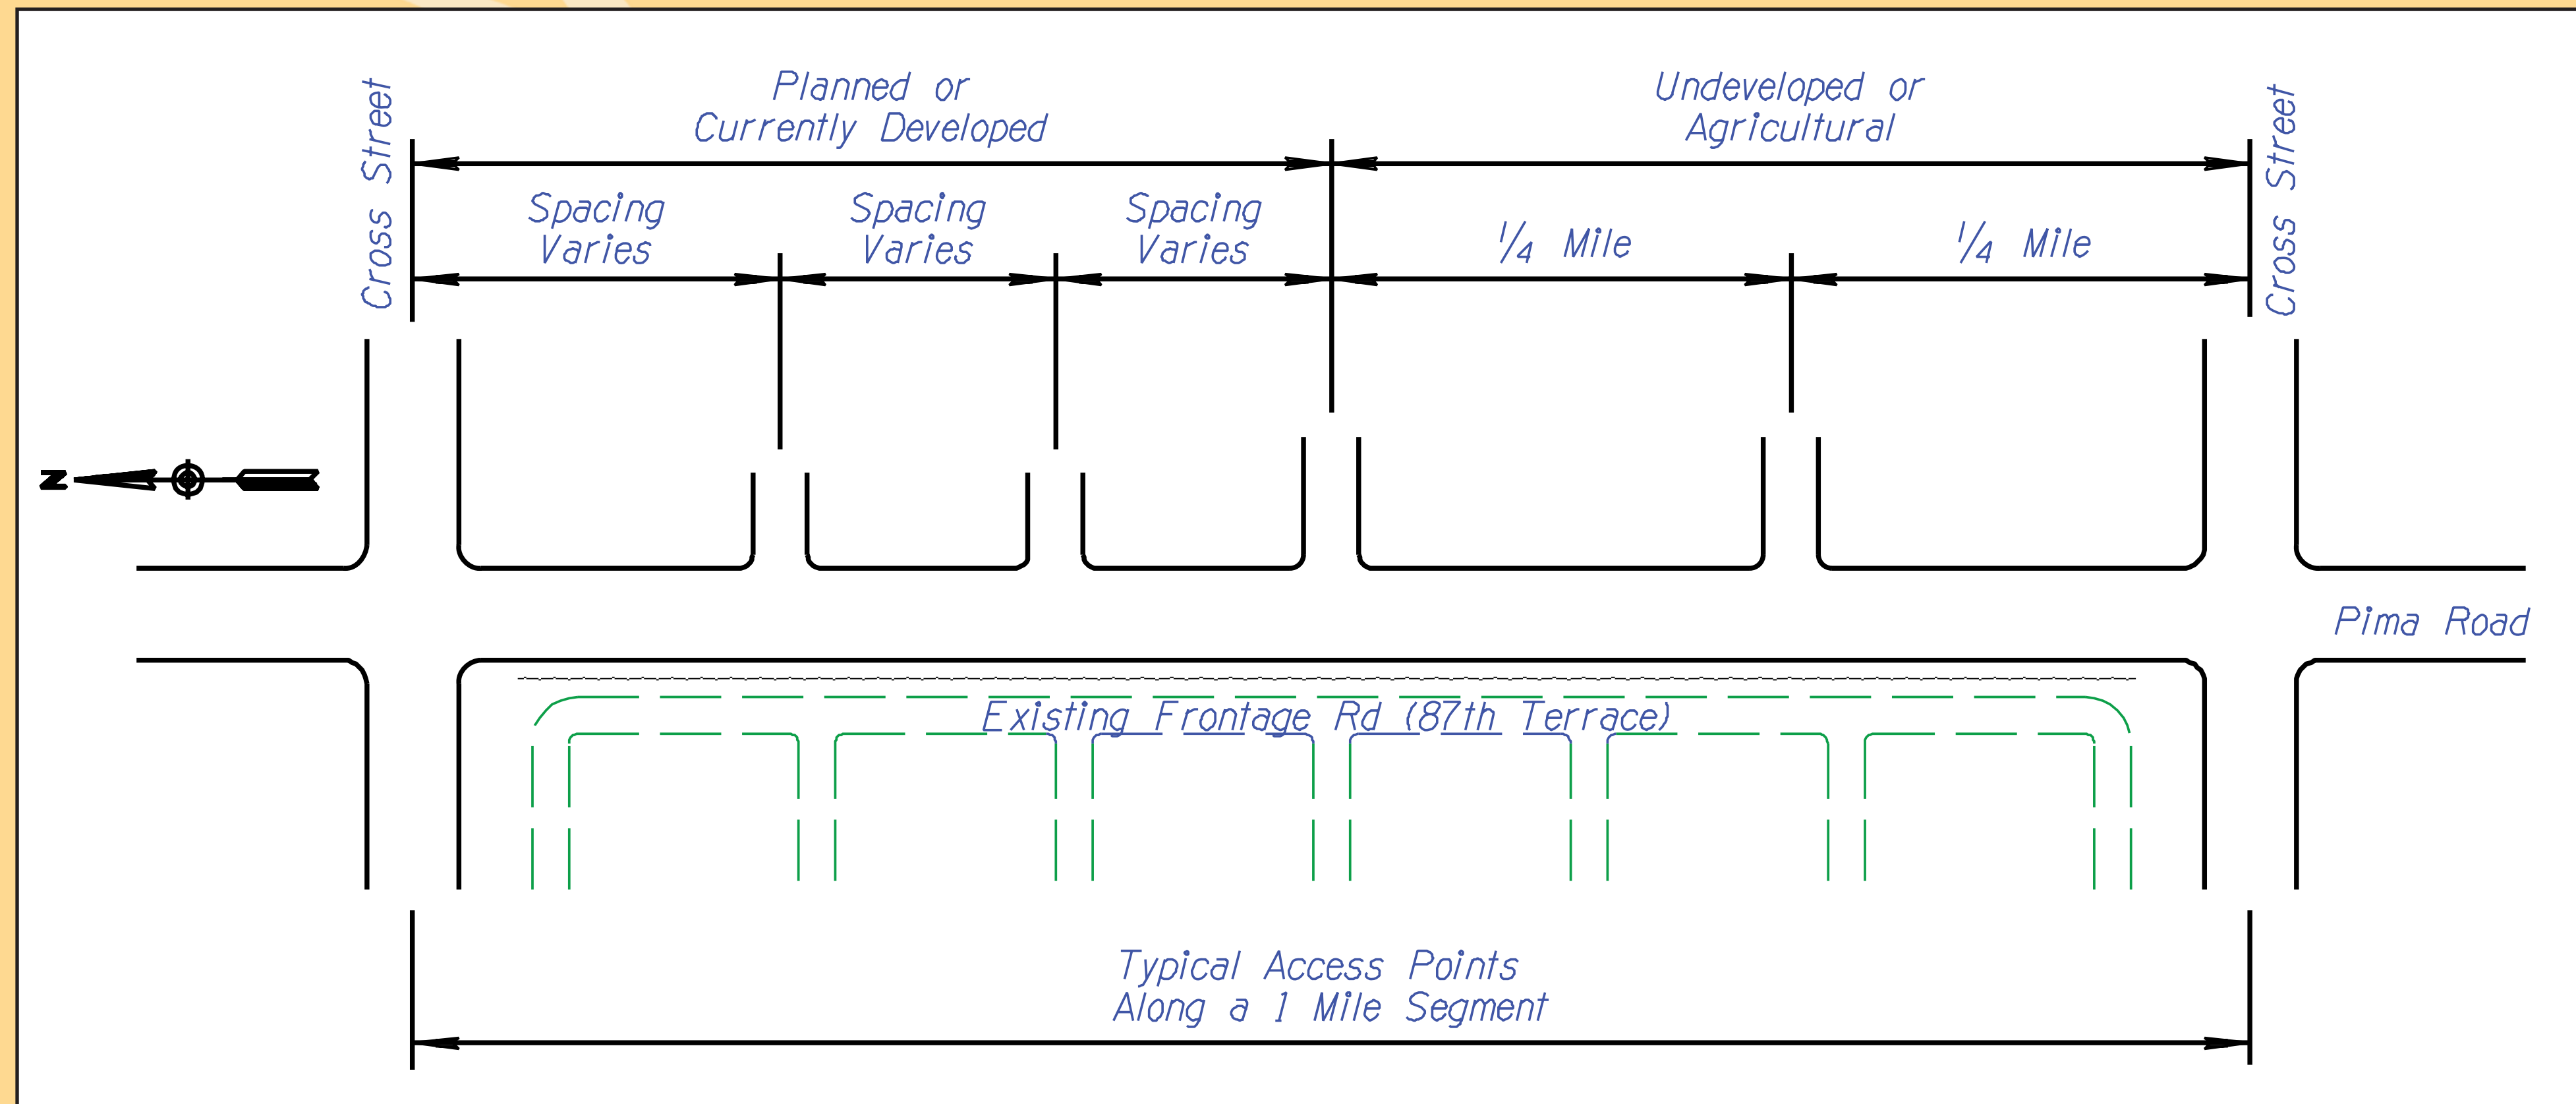

# DRIVEWAY ACCESS OPTIONS:

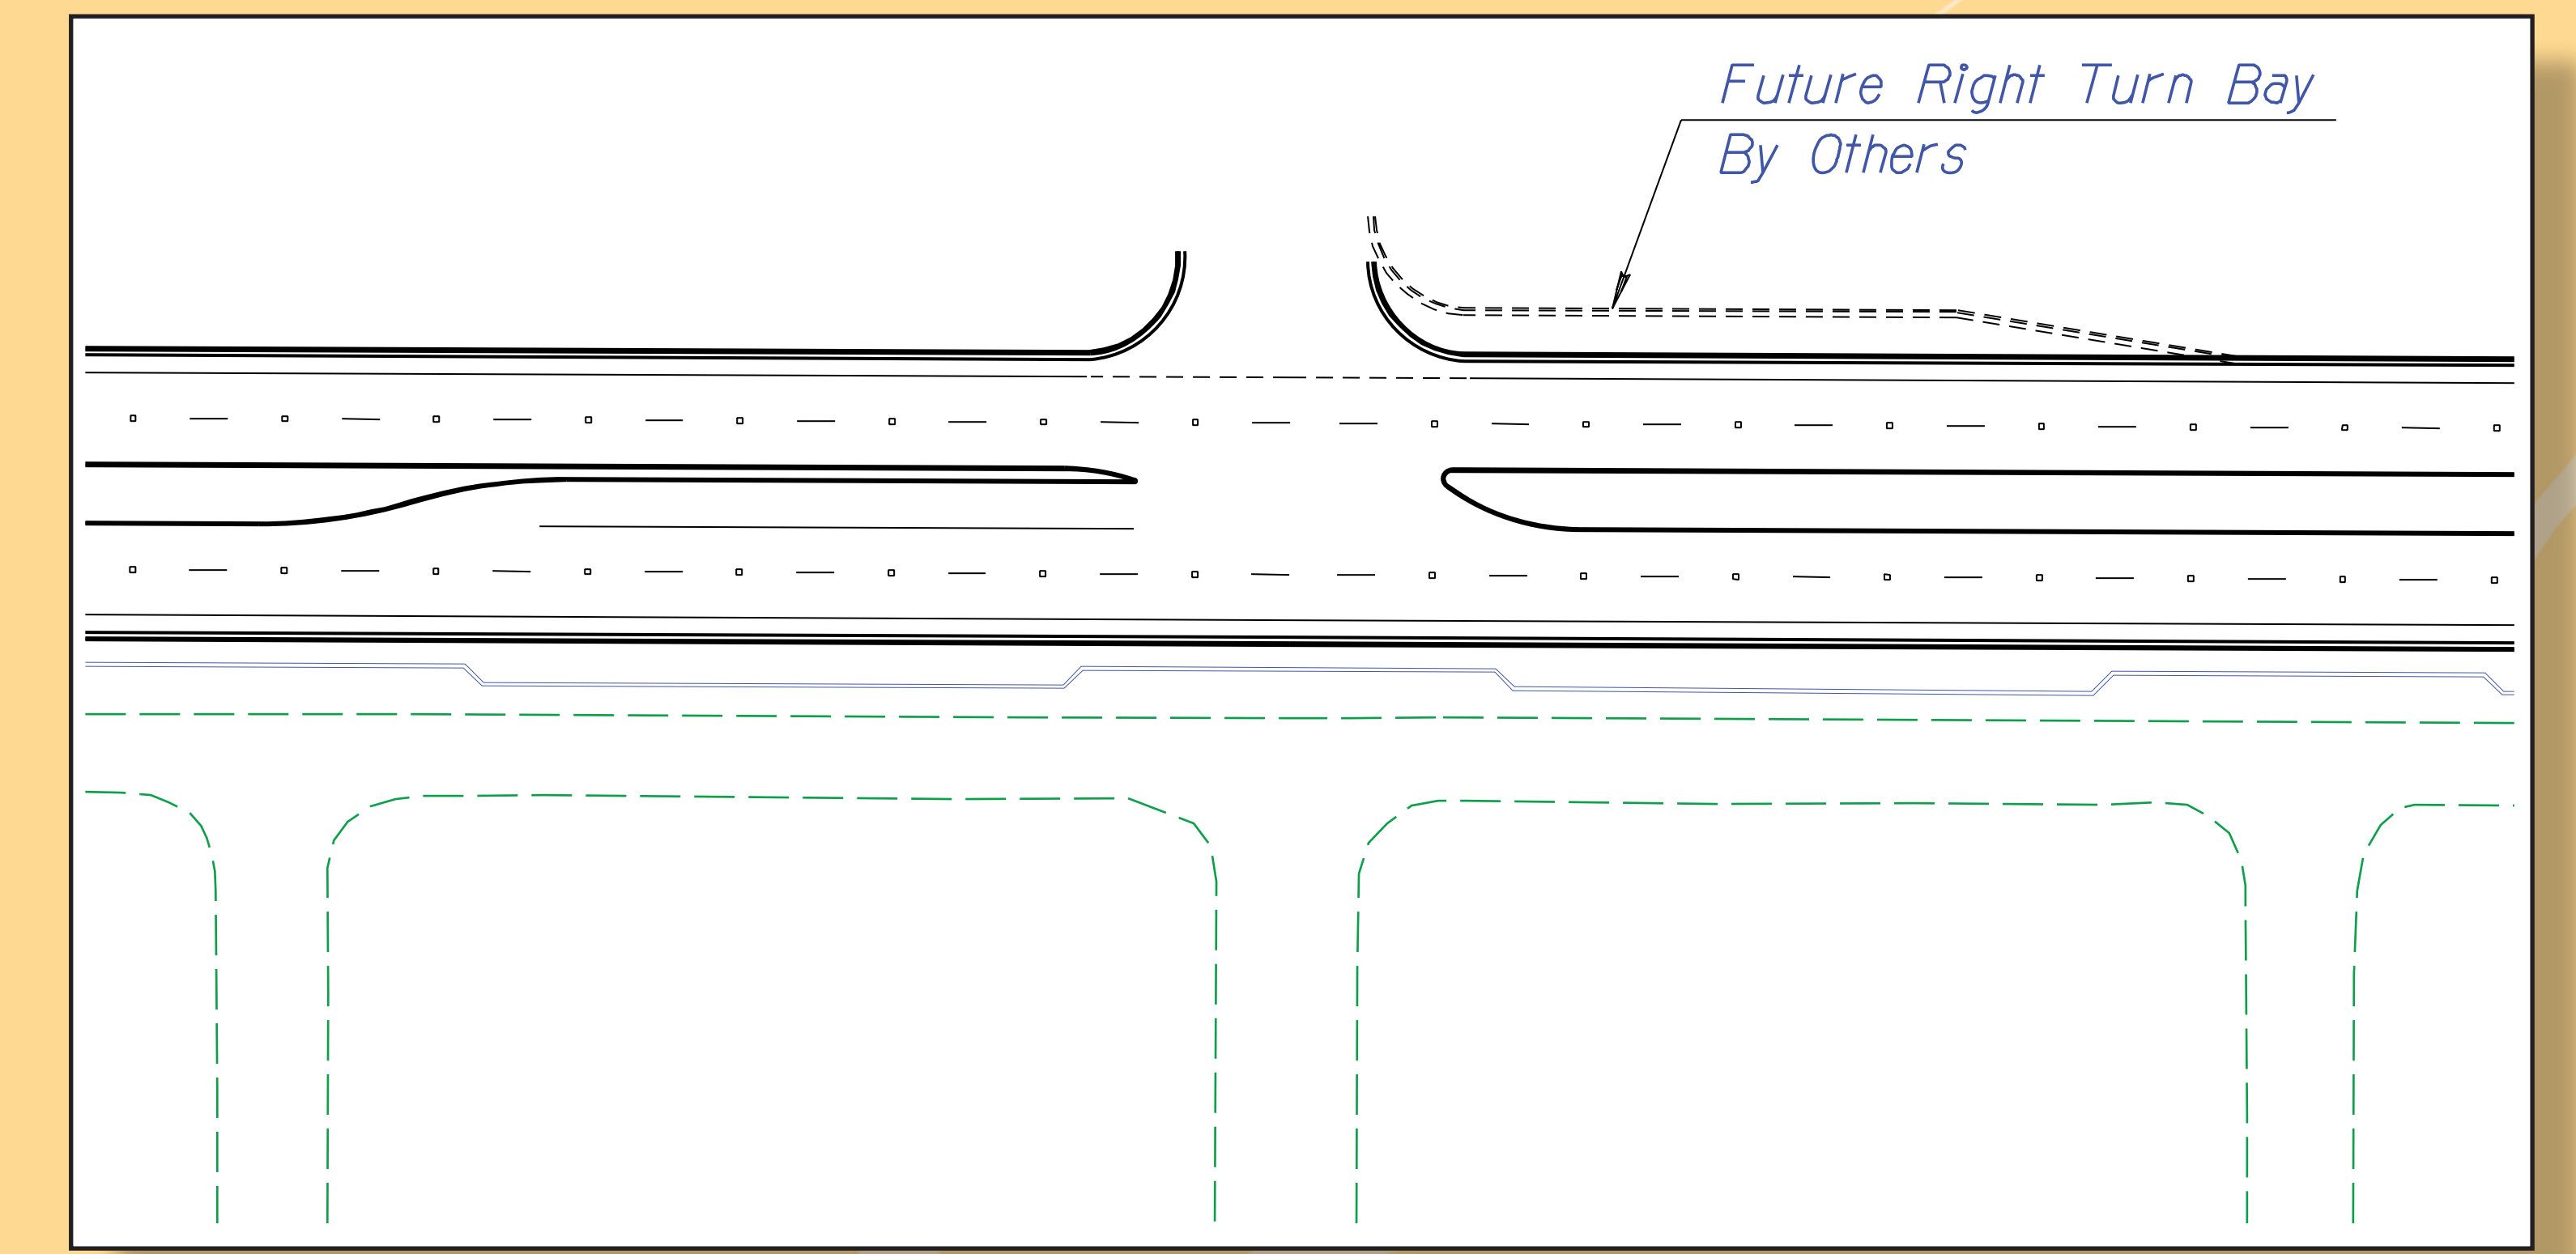

# AZ CANAL BRIDGE WIDENING:

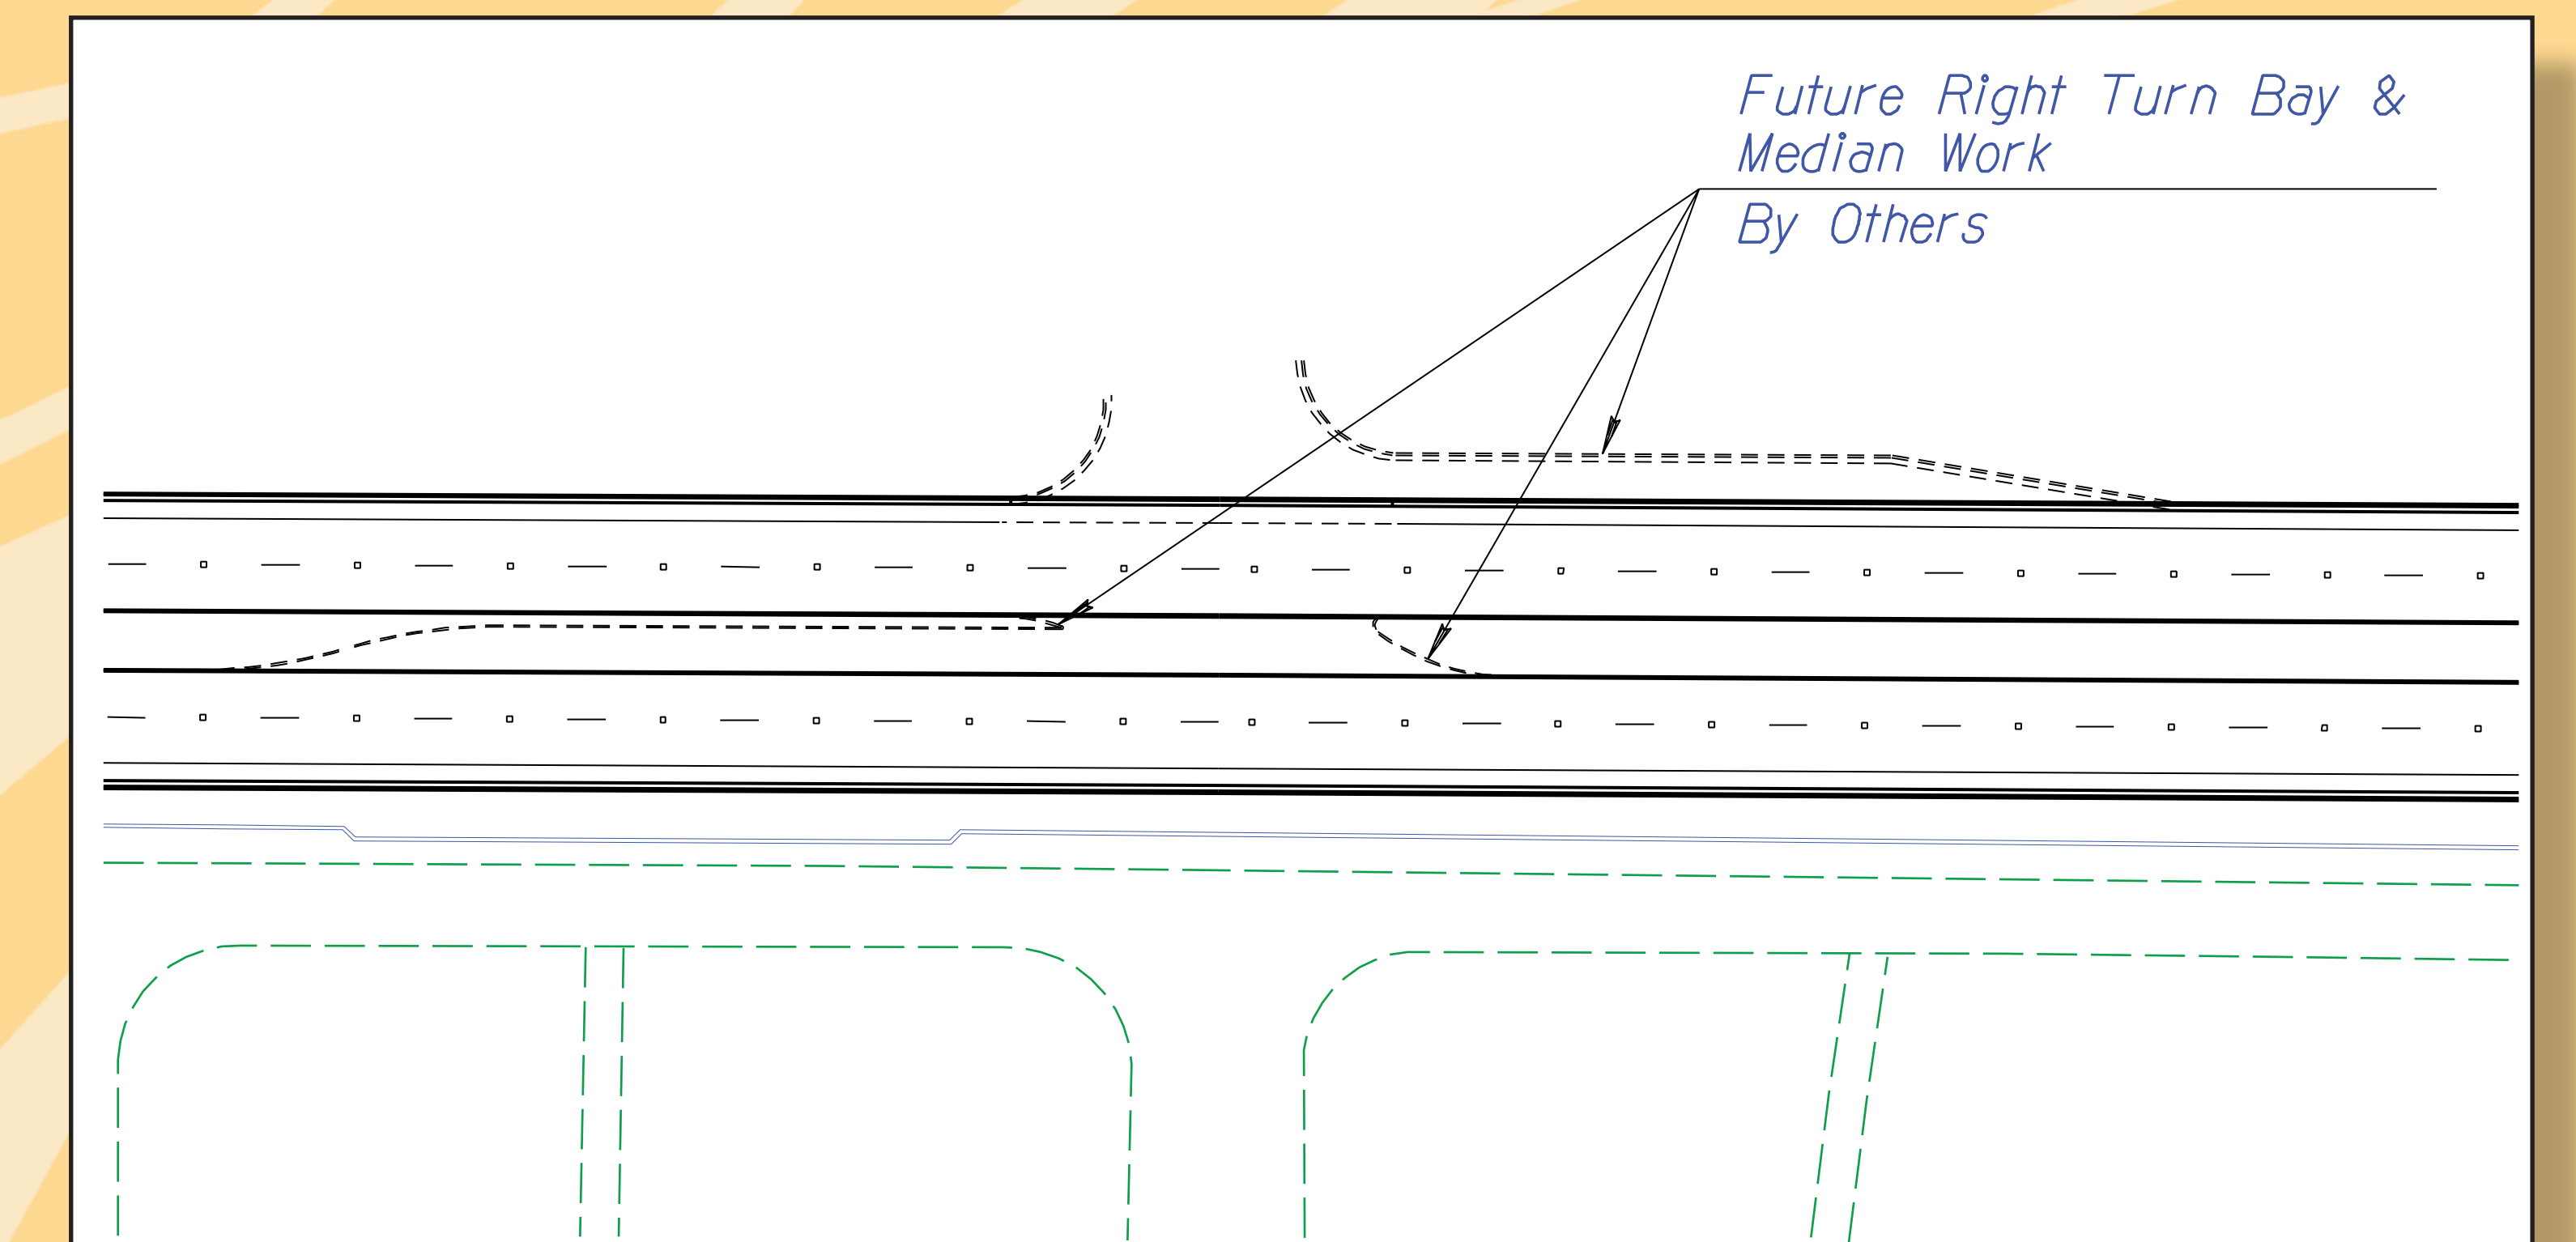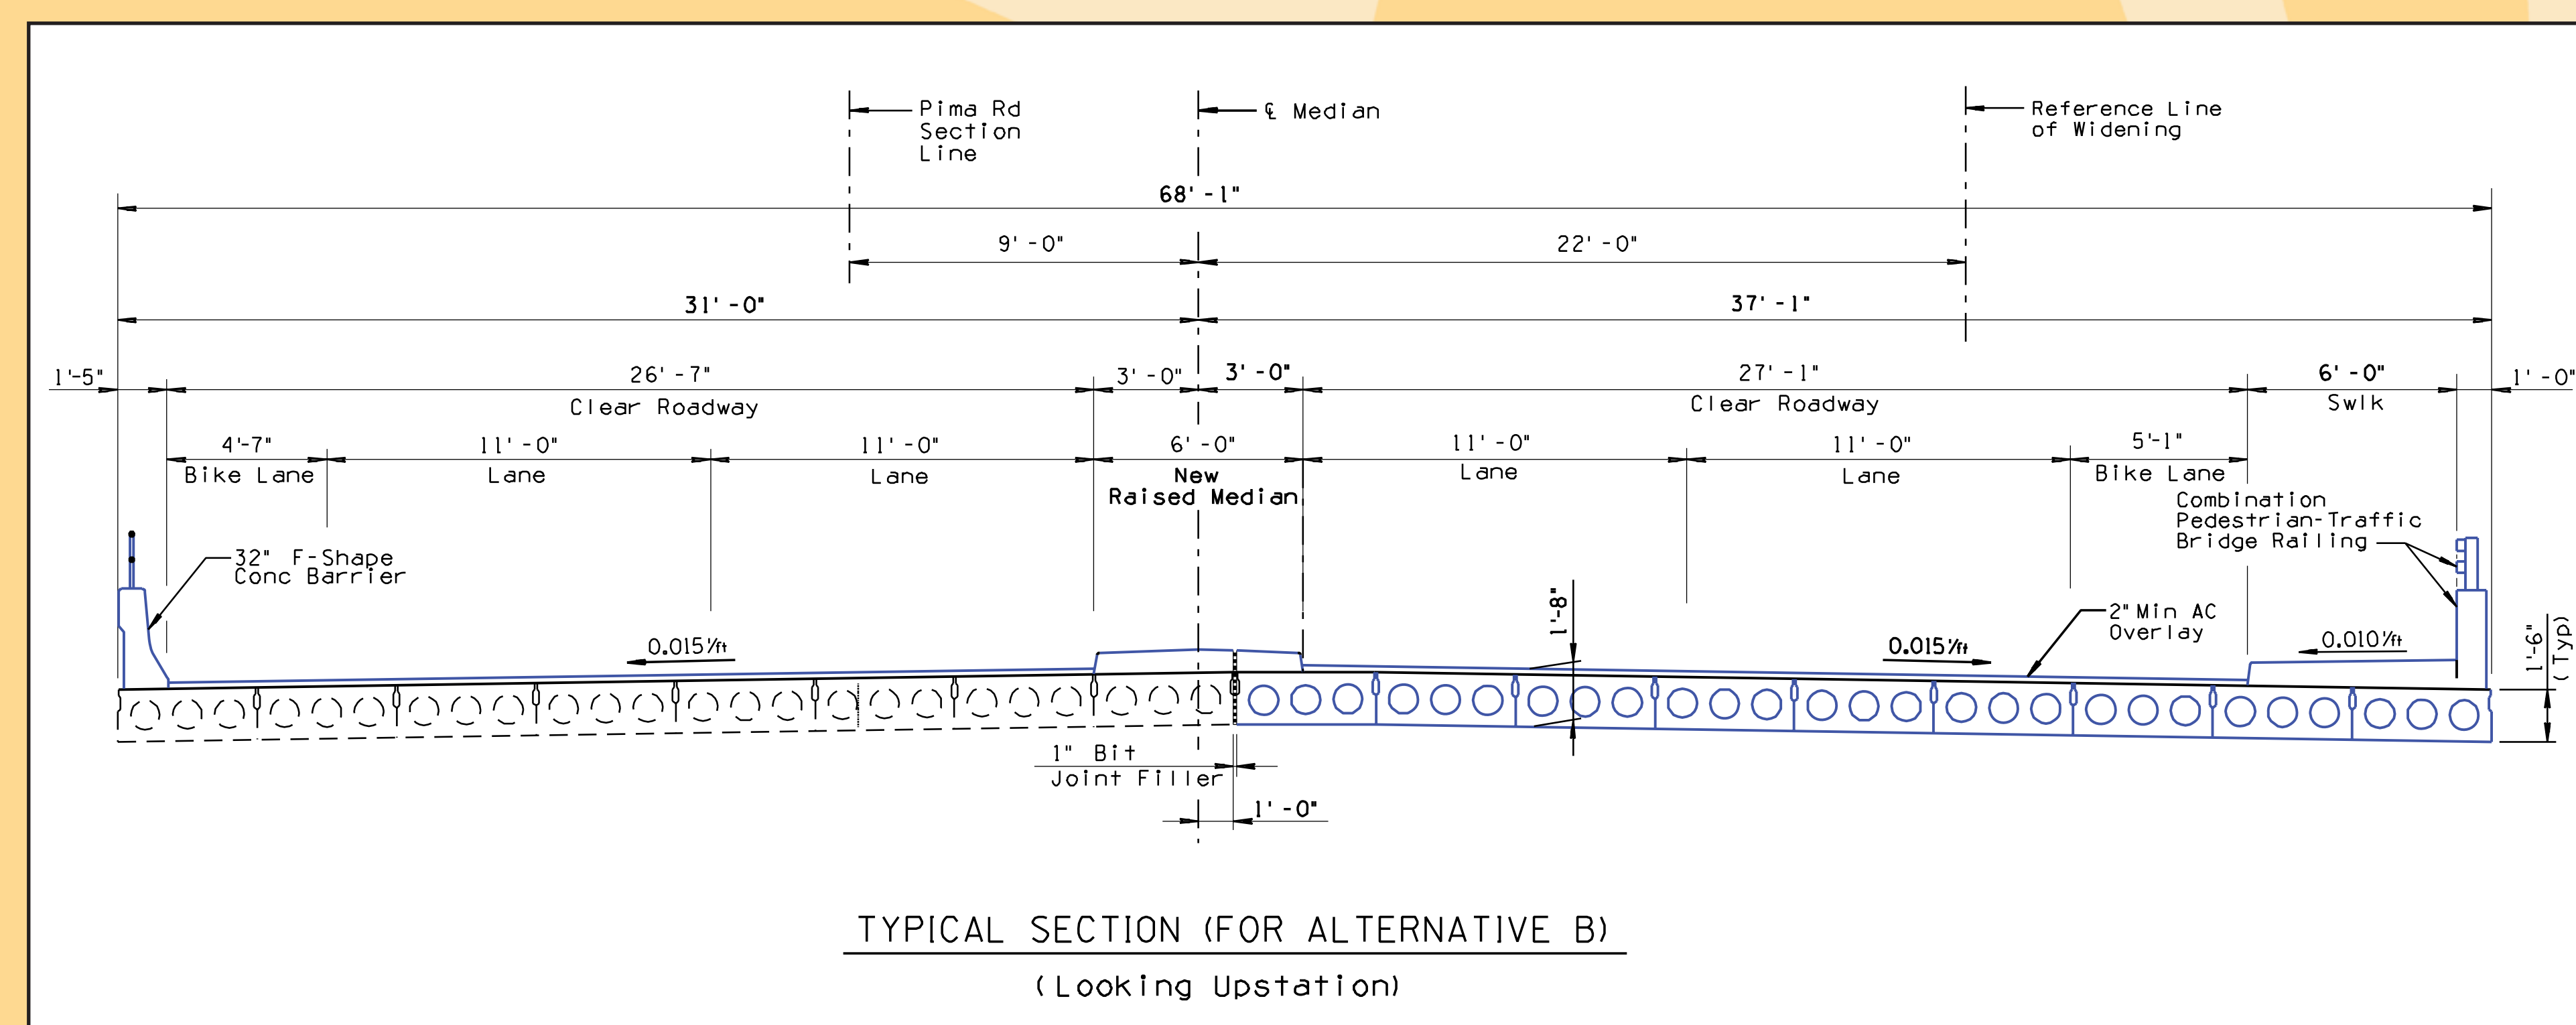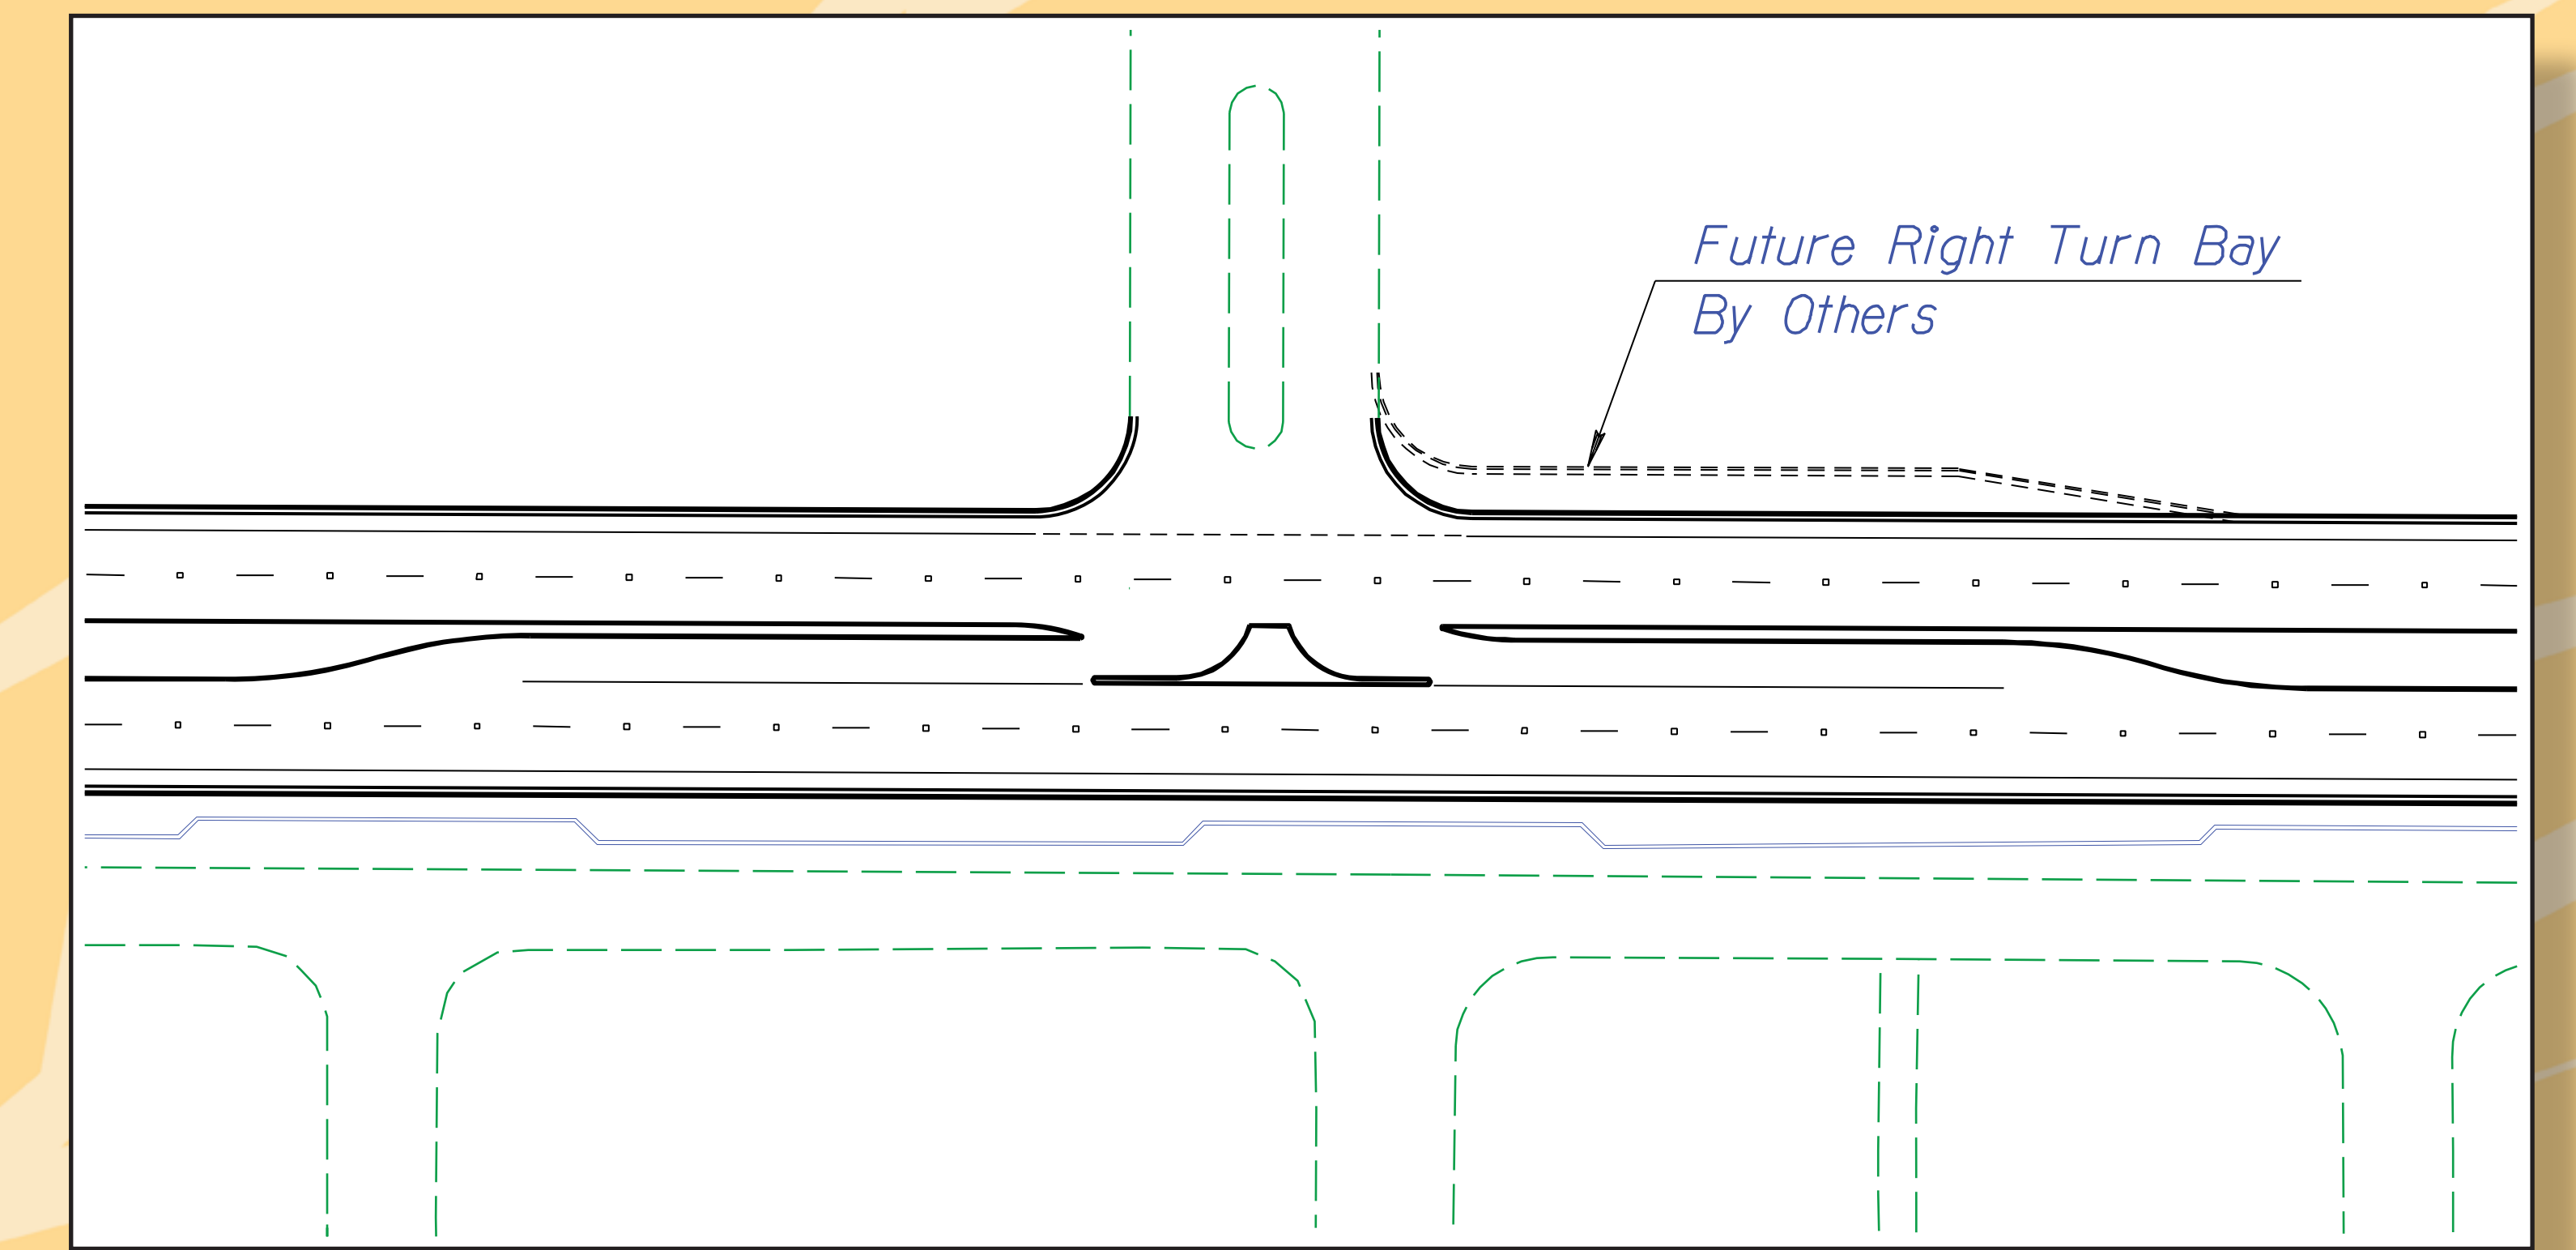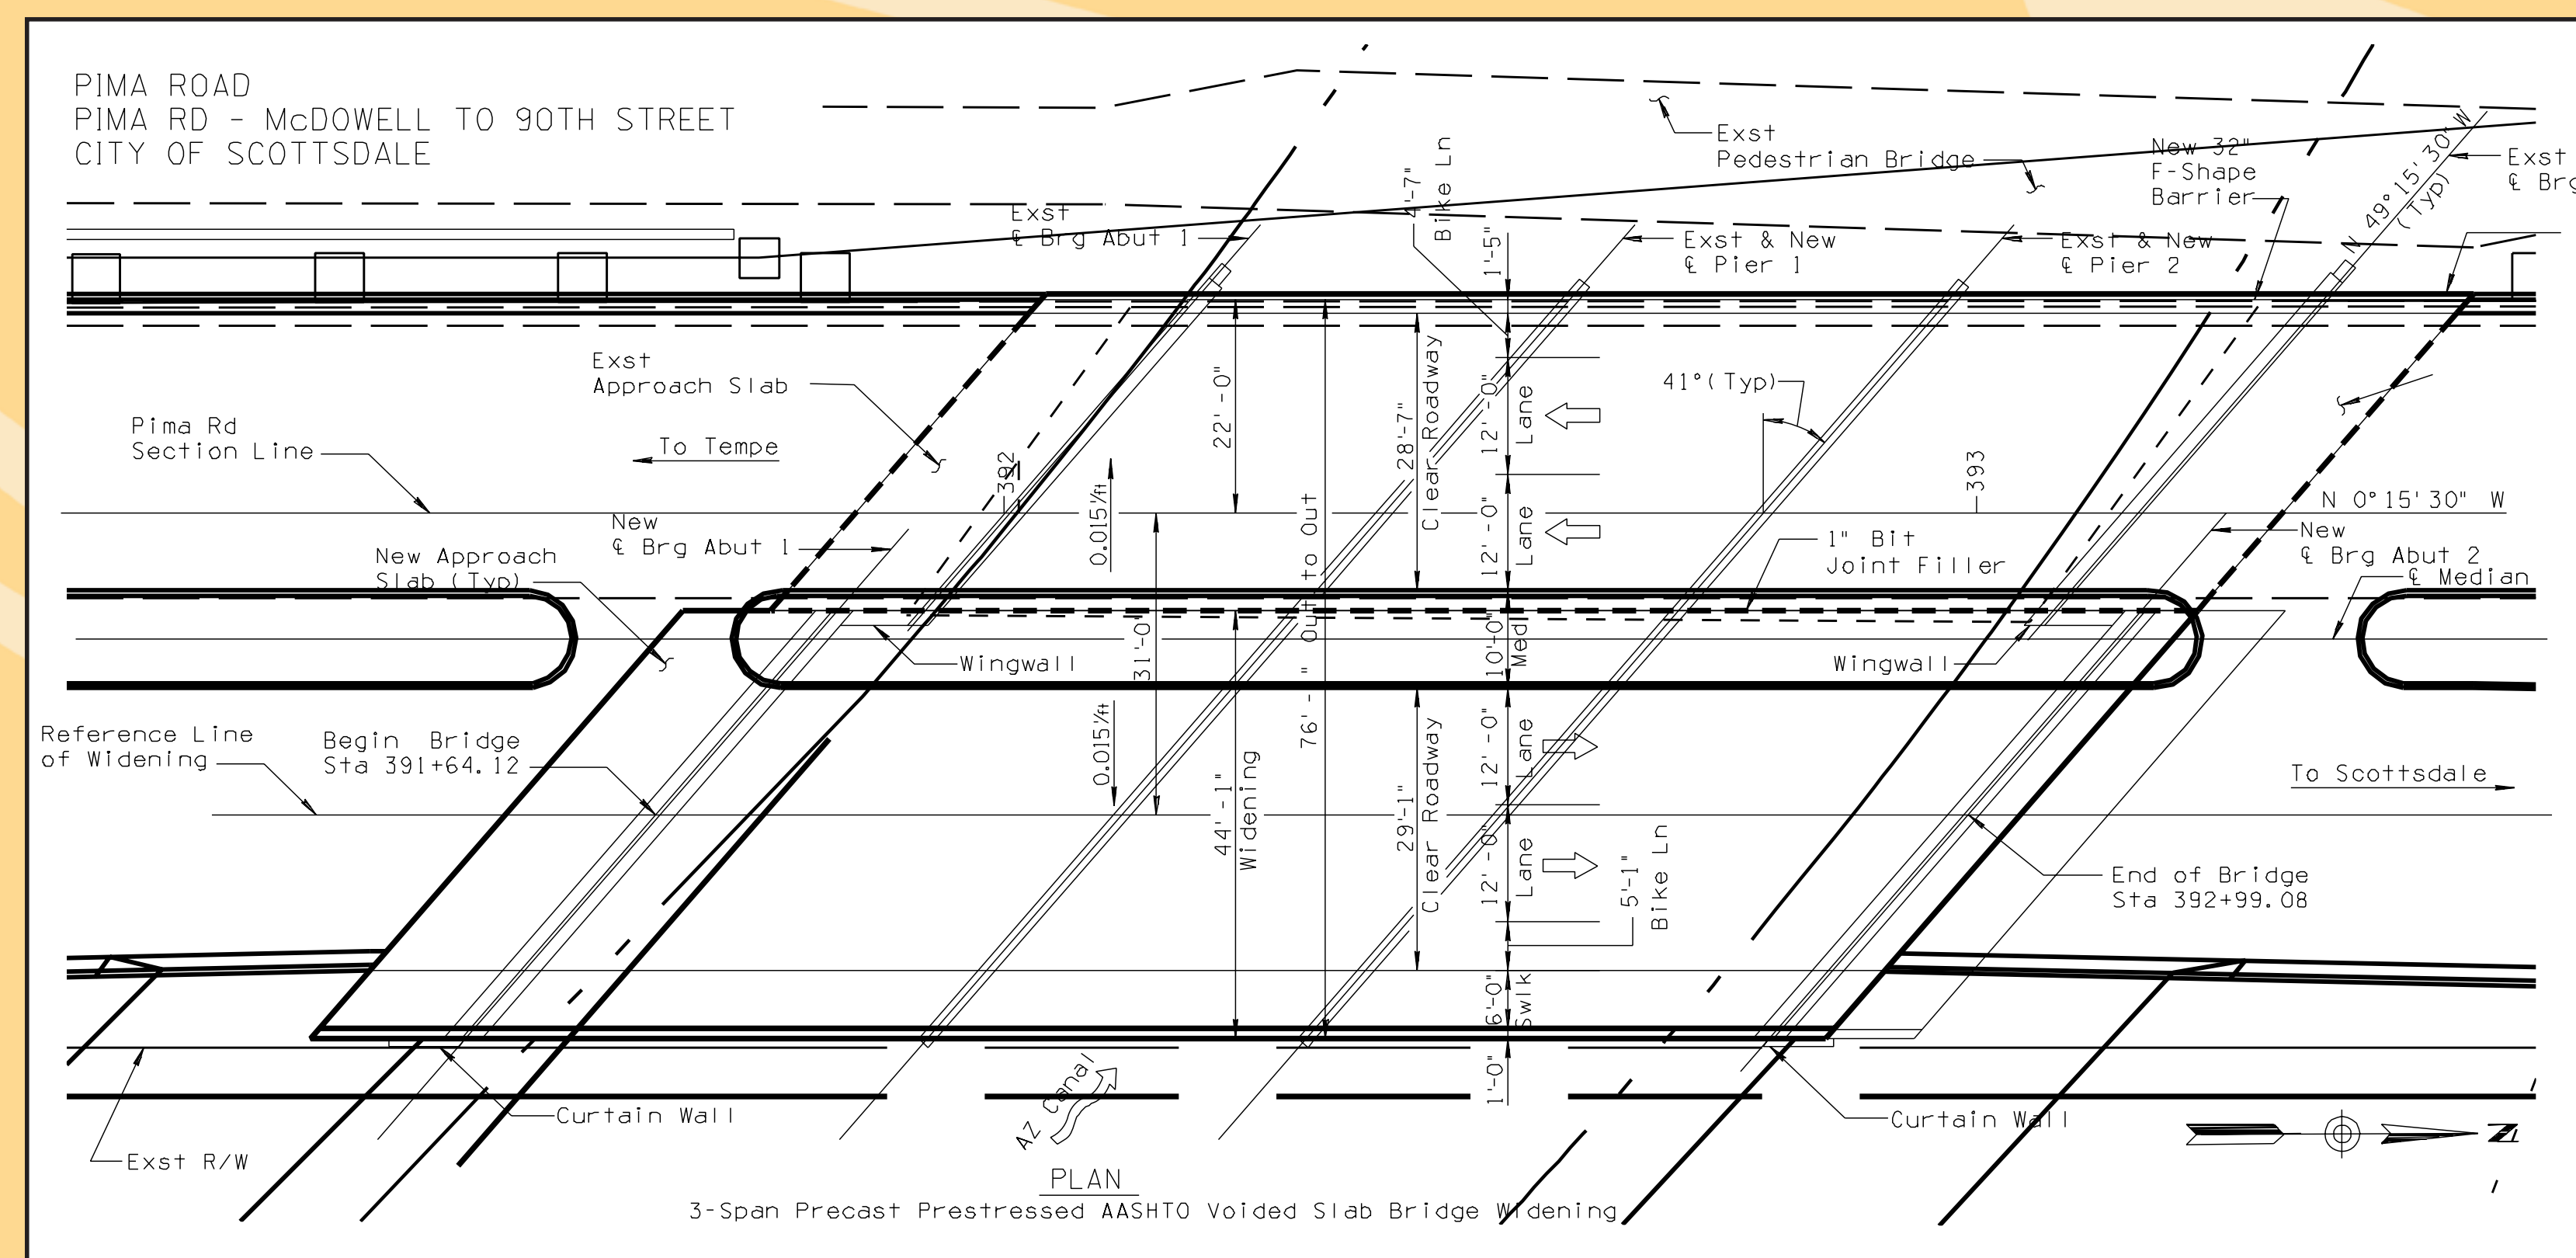

# DESIGN FEATURES

