




**Existing Conditions  
Traffic Volumes**

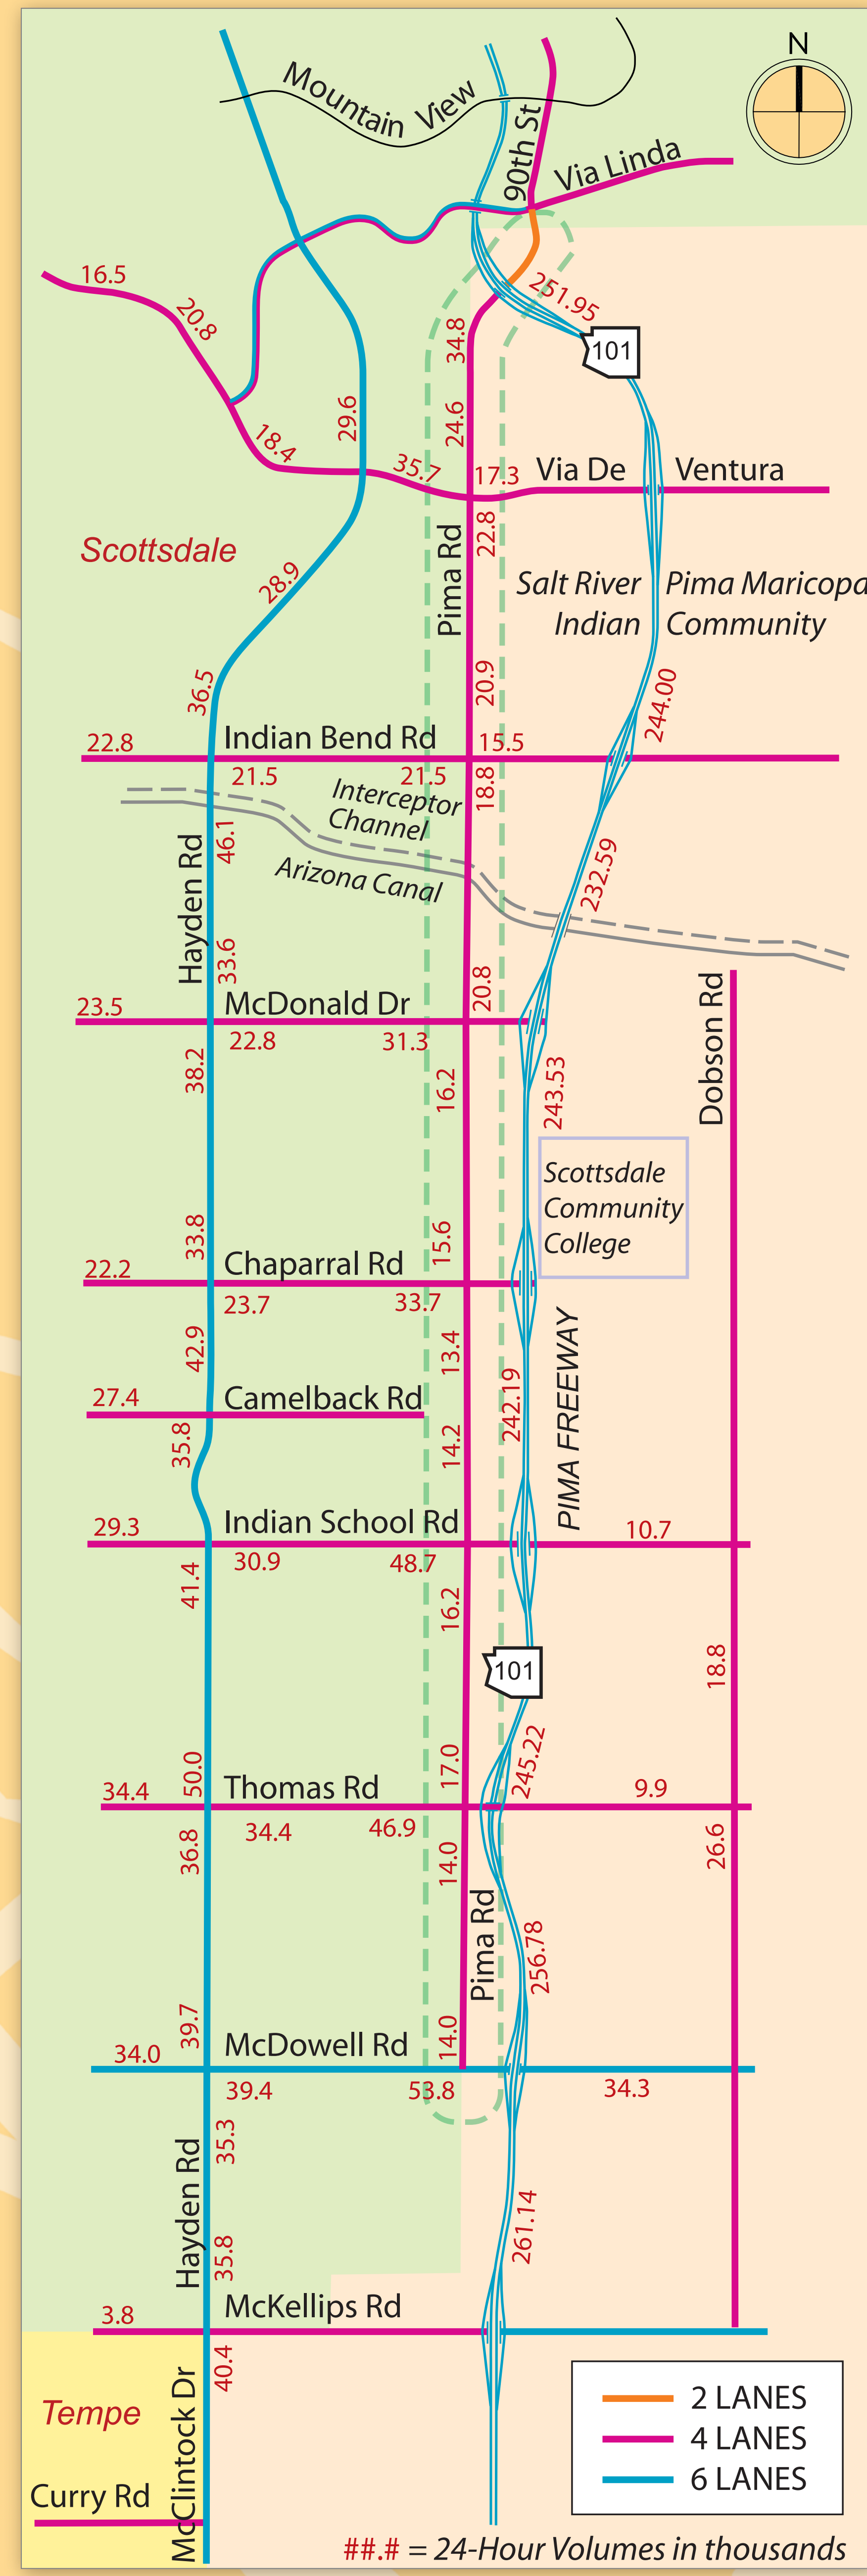

**Future  
4-Lane Conditions  
Traffic Volumes**

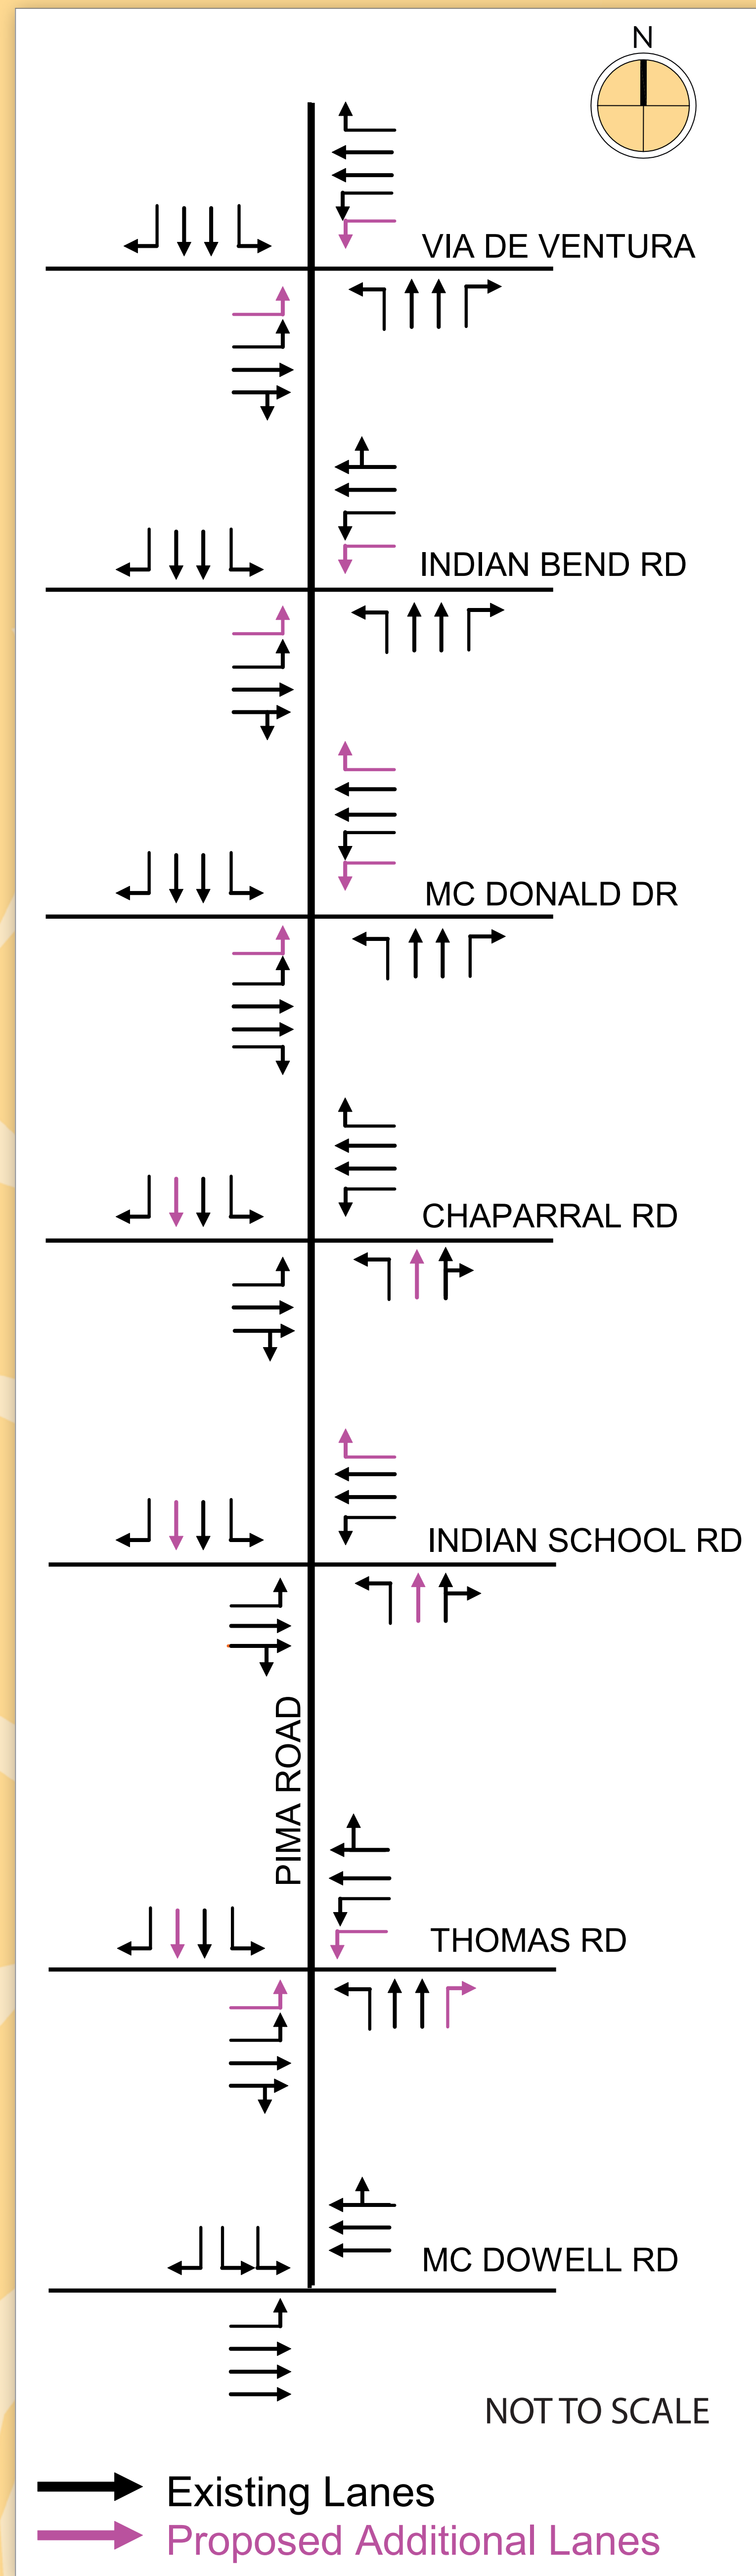

**Recommended  
Intersection  
Lane Geometry**

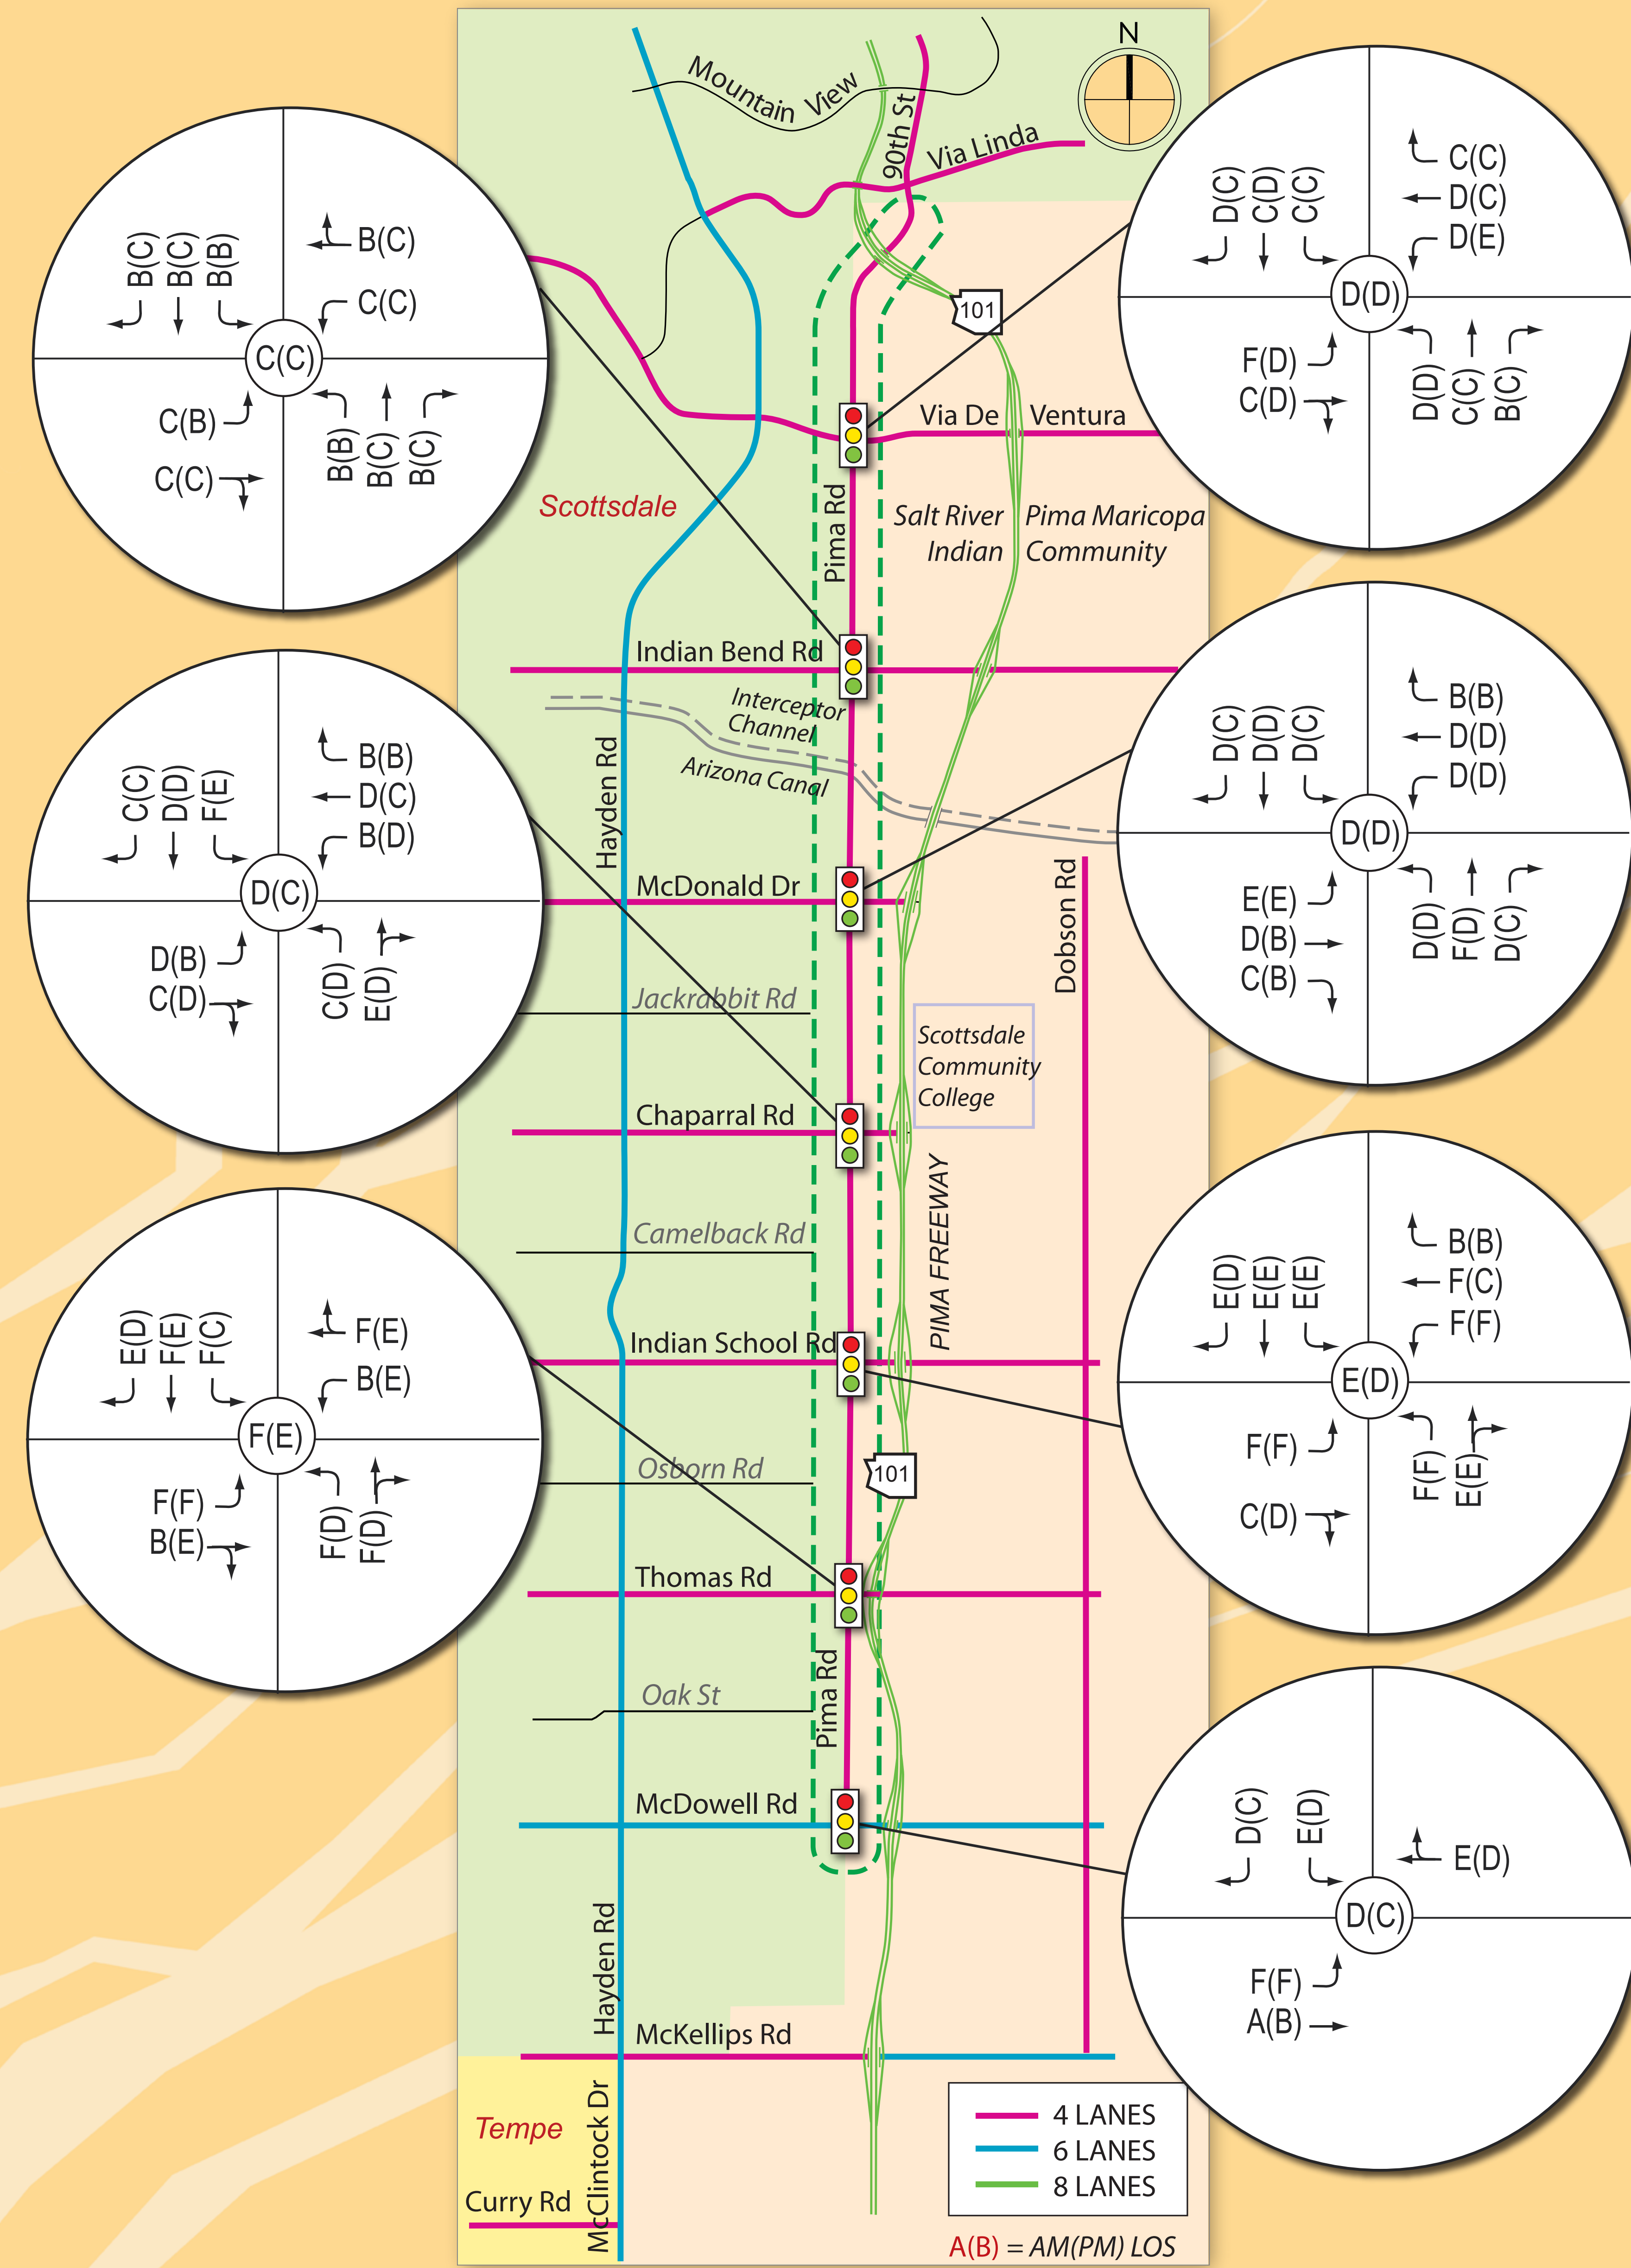

**Intersection and Approach  
Level of Service on Pima Road  
2030 Build - 4 Lanes  
Via DeVentura to McDowell Road**