



NOTES:

1. 1/2" Expansion Joint, ASTM D-1751
Per MAG Sec. 729, and Elastomeric Sealant
Per COS Sec. 342.3.4.
2. Contraction Joints Per COS Supplemental
Specifications Sec. 342.
3. Materials And Construction Per COS
Supplemental Specifications Sec. 342.

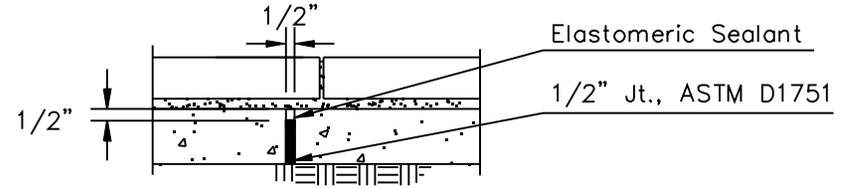

**Section A-A
Expansion or
Construction Joint**

Concrete Curb &
Gutter, Ribbon Curb,
Or As Otherwise
Indicated On Plans

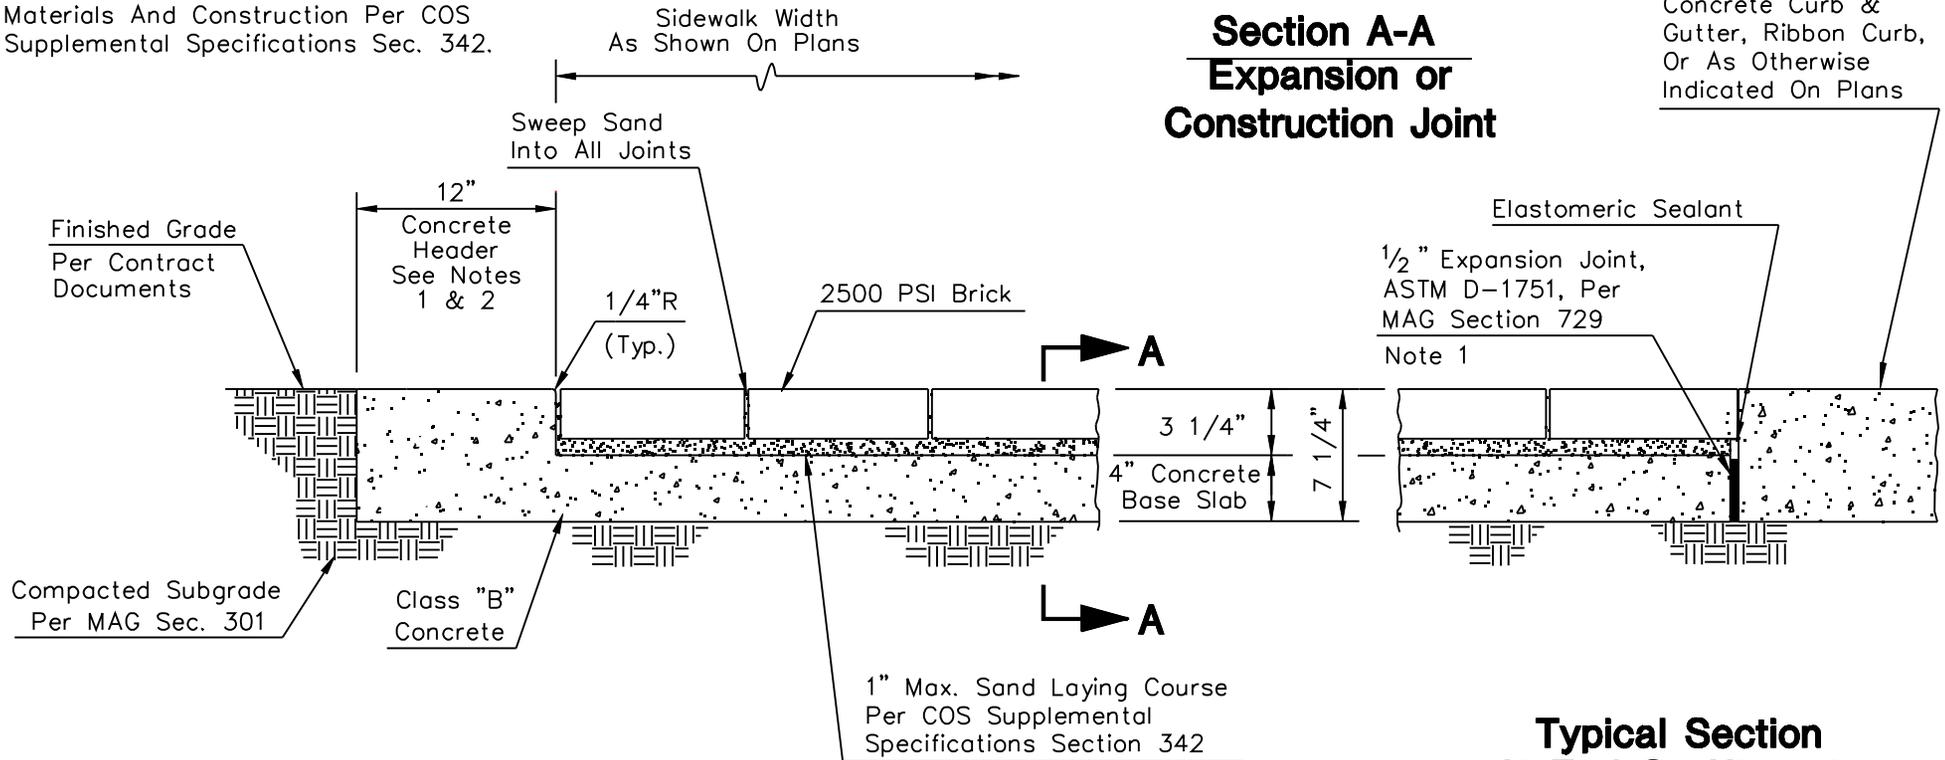

**Typical Half Section
(Against Earth)**

**Typical Section
At End Or Alternate
Half Section
(Against Concrete)**

DETAIL NO.

2237

**City of Scottsdale
Standard Details**

APPROVED BY:

**Scottsdale Standards &
Specifications Committee**

SIDEWALK PAVERS (NON-TRAFFIC BEARING)

DETAIL NO.

2237