


X:\28863001\2148_01\TECH\CAD\DRAWINGS\SD\ TAXIWAY A NORTH RECONSTRUCTION_PROJECT LAYOUT PLAN FOR COMMISSION.DWG
5/10/2022 10:47:11 AM

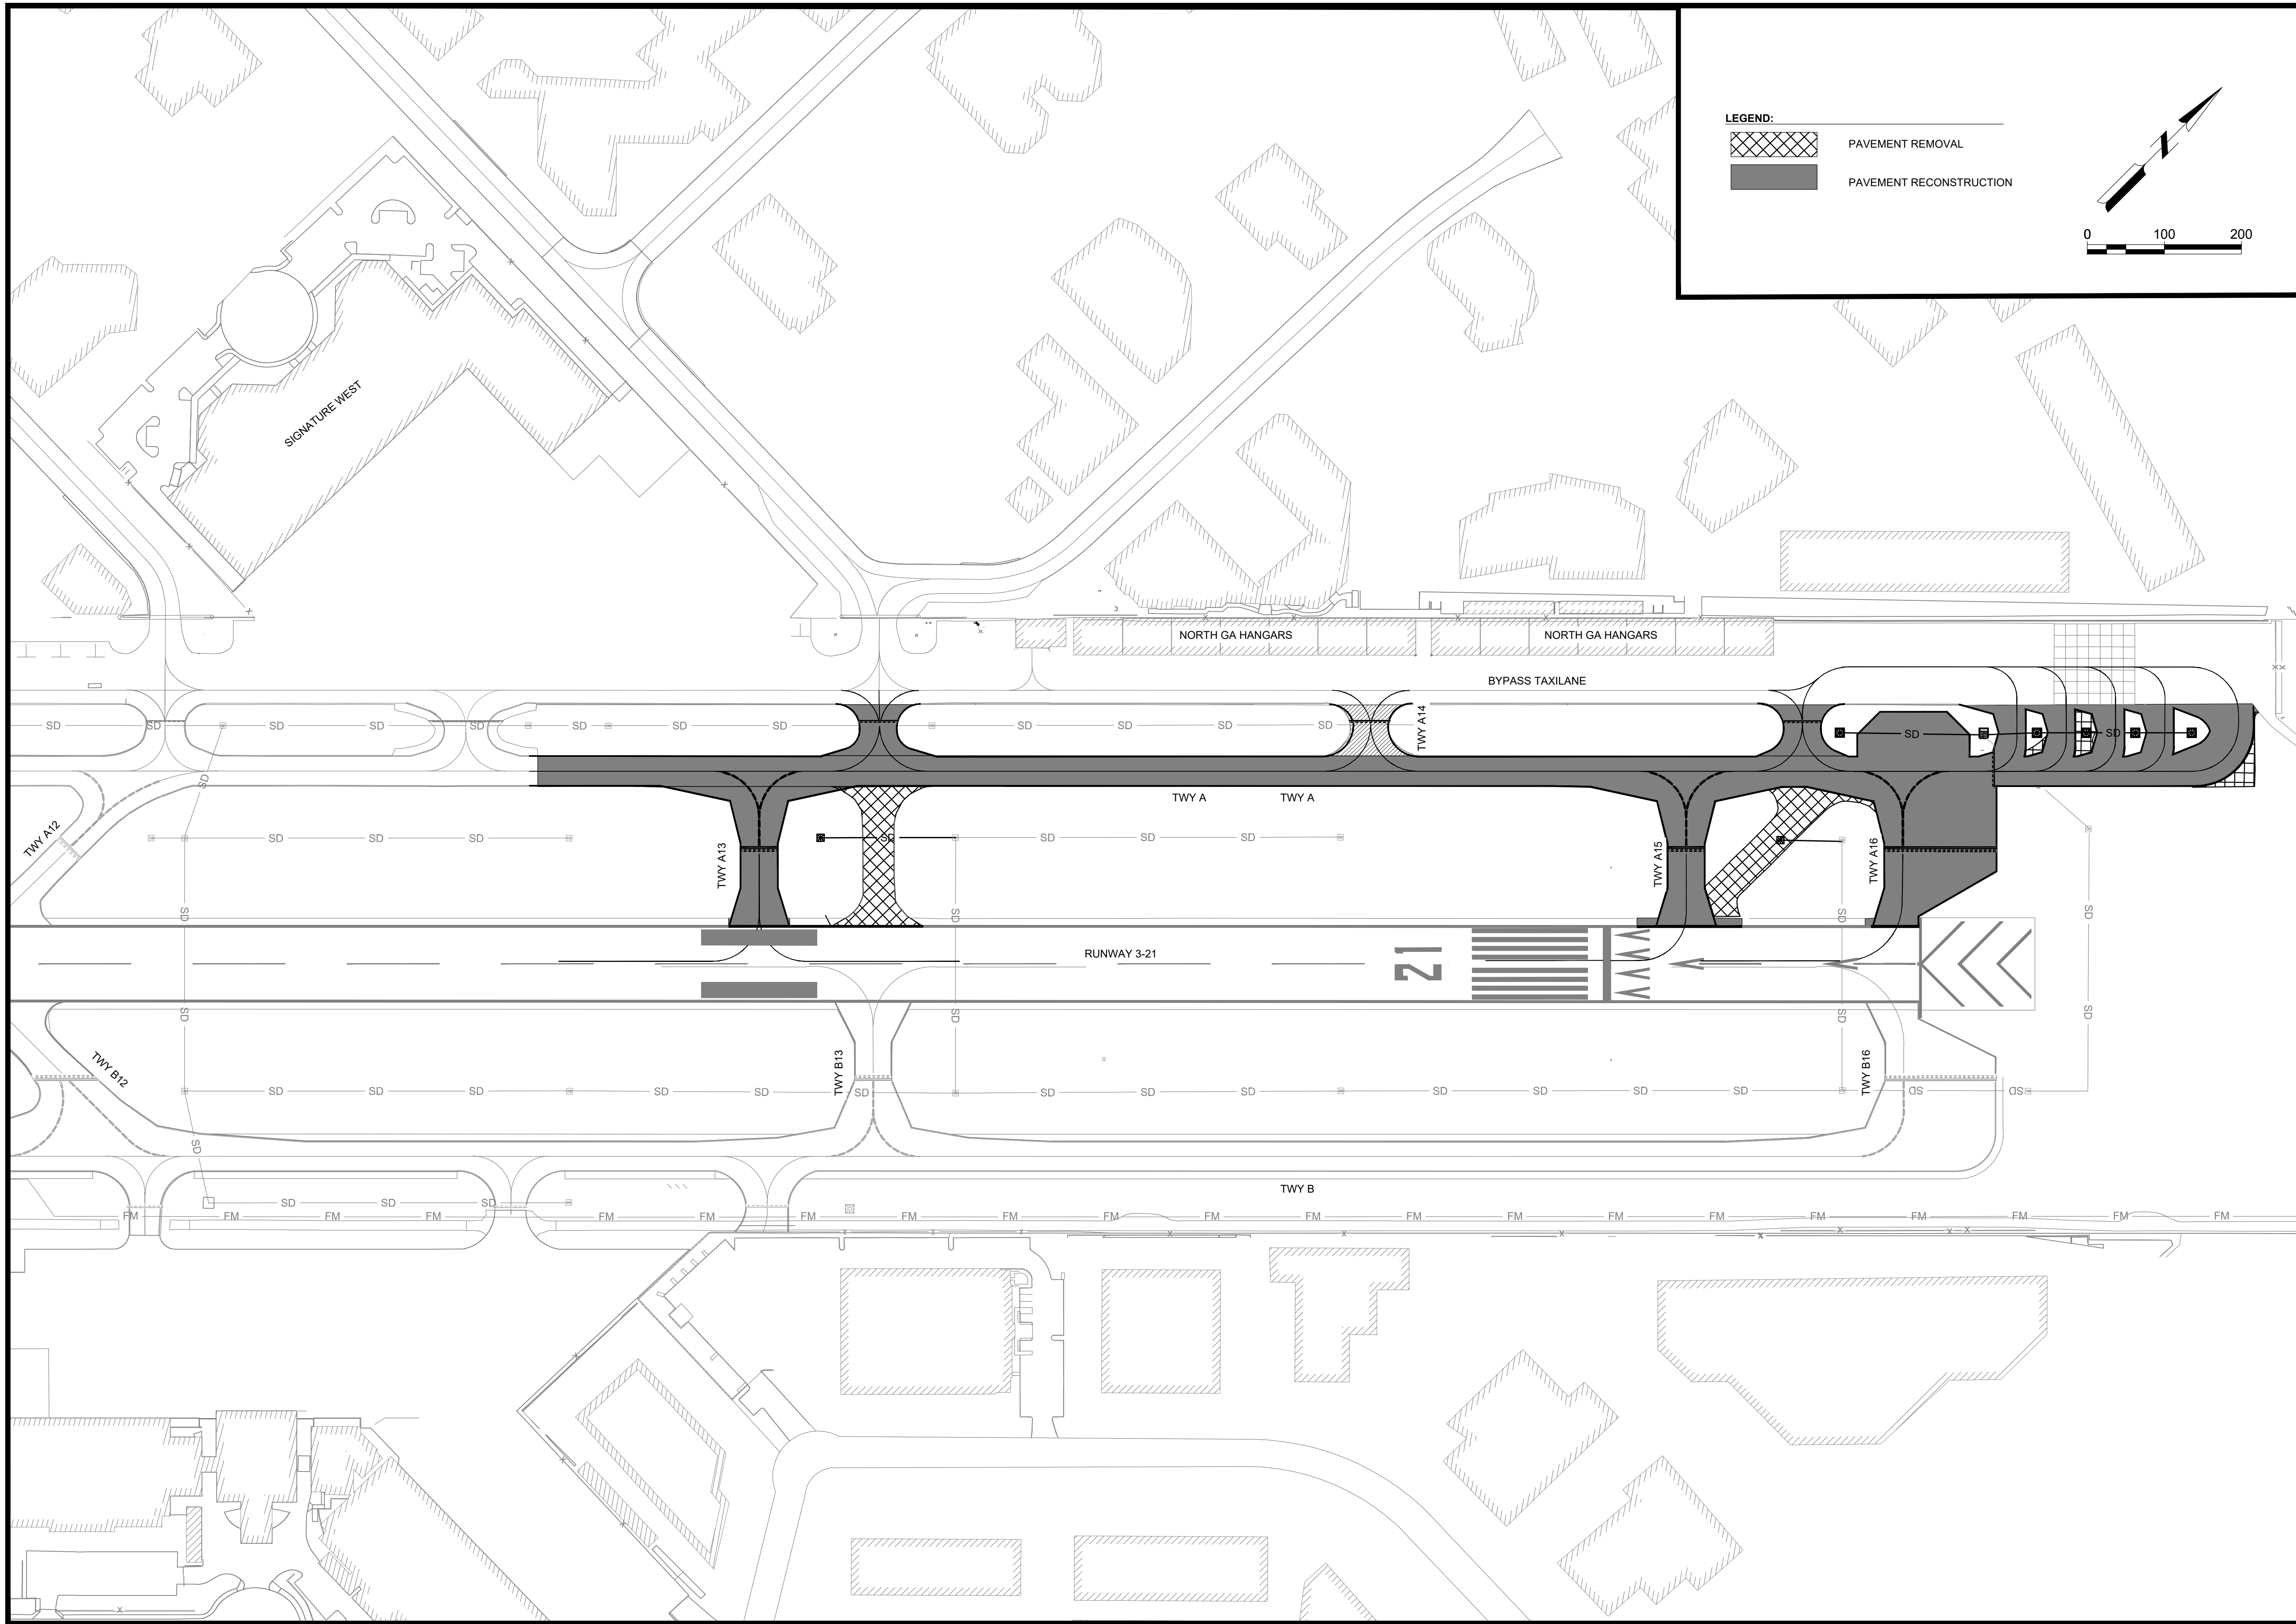

LEGEND:



PAVEMENT REMOVAL



PAVEMENT RECONSTRUCTION

