

CITY OF SCOTTSDALE





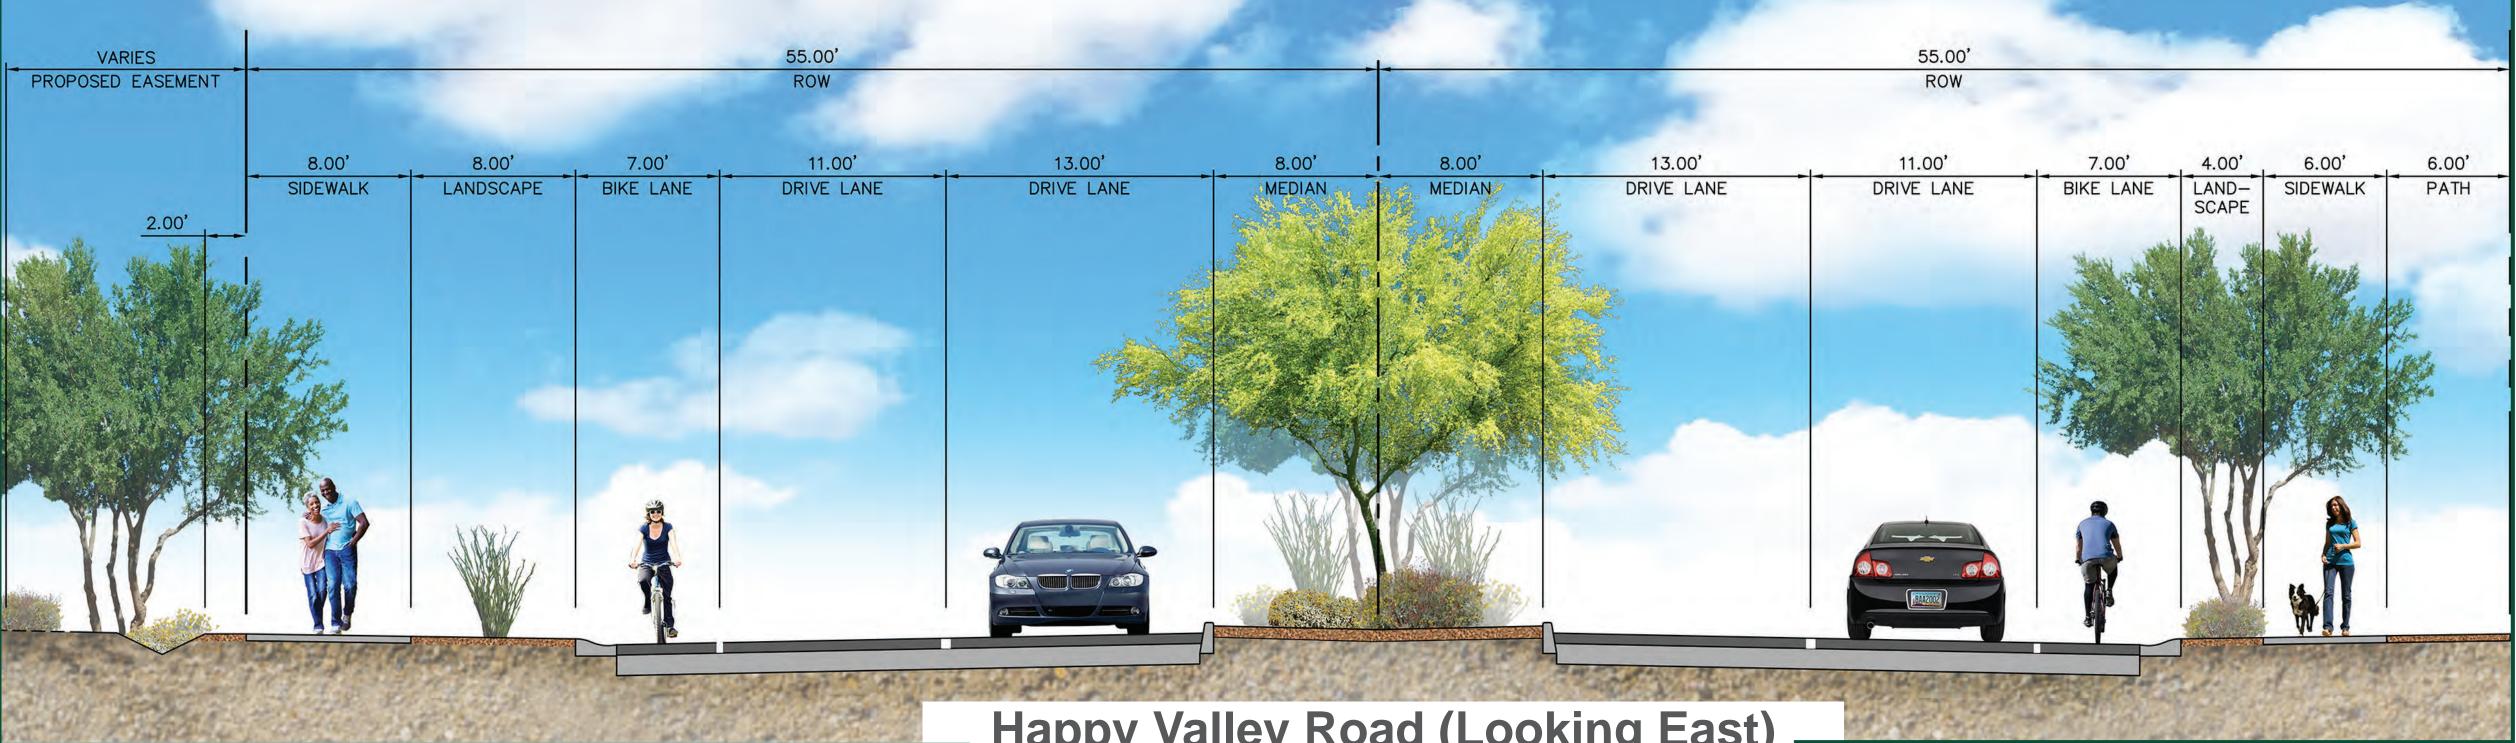

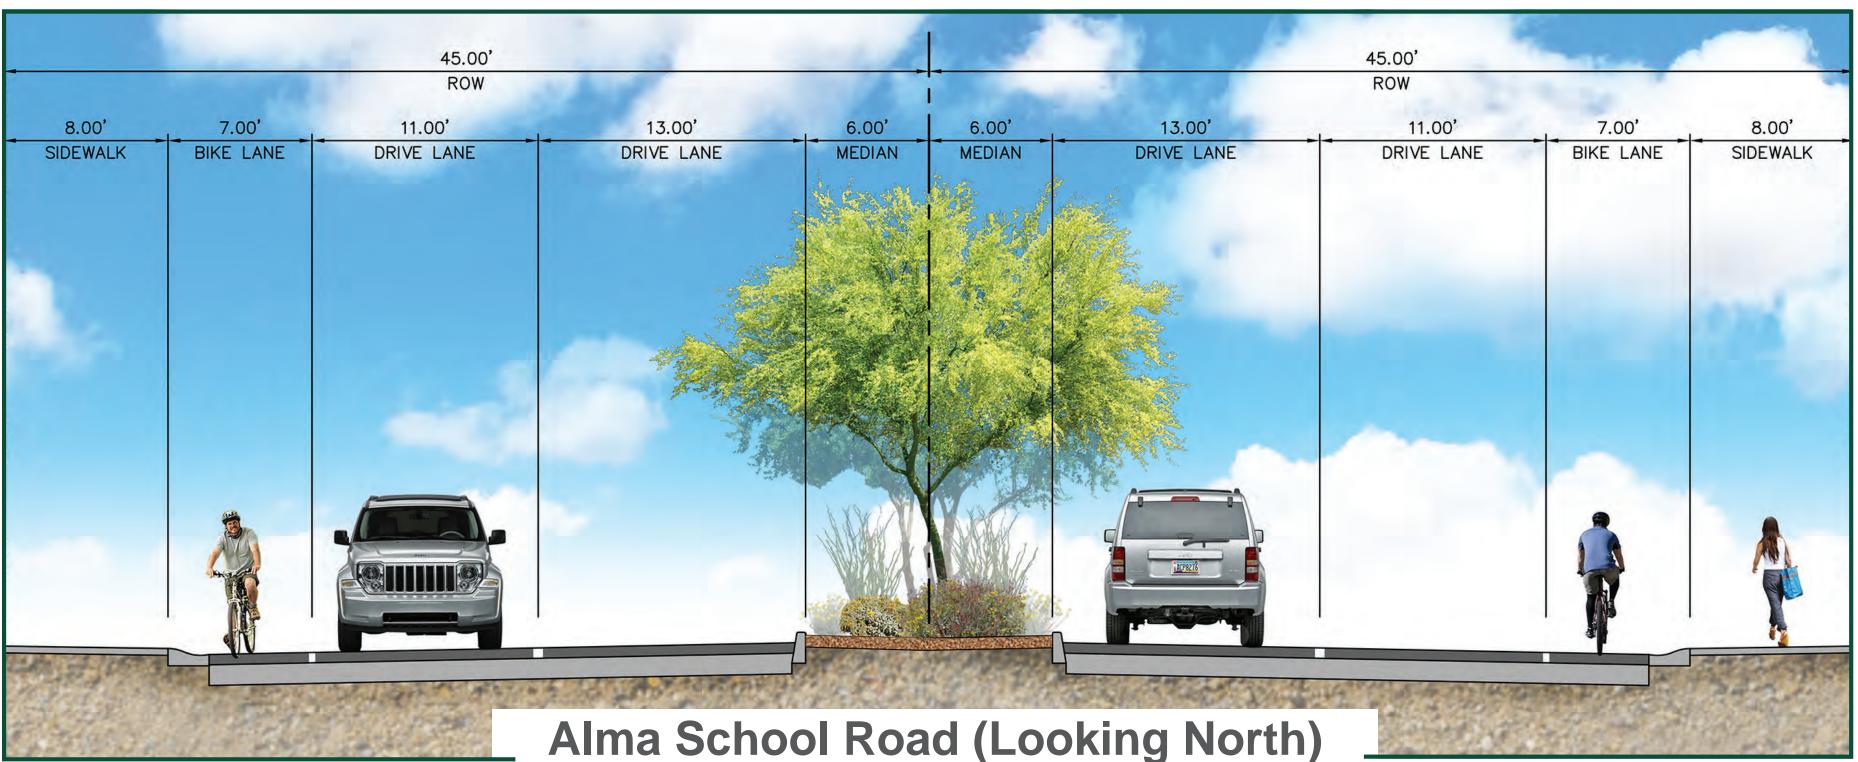

Happy Valley Road

TYPICAL SECTIONS

Happy Valley Road (Looking East) _







