


REVISED 05/01/07

CURVE DATA – TO BACK OF CURB			
CURVE	RADIUS	LENGTH	DELTA
C1	80.00'	21.98'	15°44'26"

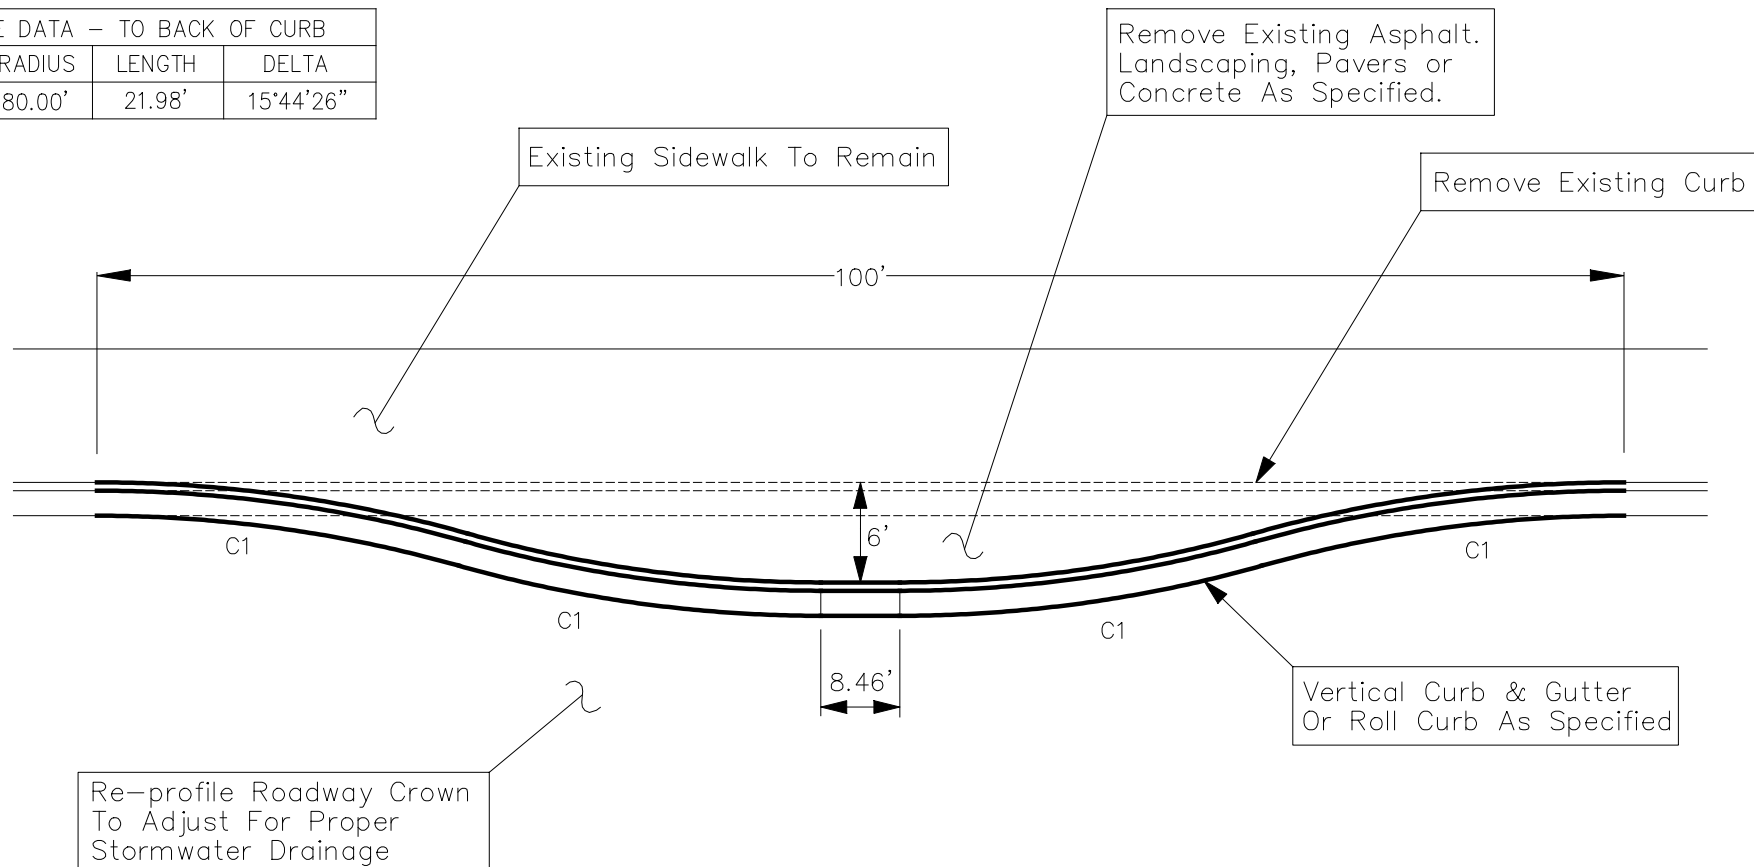

BULB OUT / CHOKER DETAIL

DETAIL NO. 2290-2	City of Scottsdale Standard Details	APPROVED BY: Scottsdale Standards & Specifications Committee	BULB OUT/CHOKER DETAIL	DETAIL NO. 2290-2
-----------------------------	--	--	-------------------------------	-----------------------------